


SHRUB	PROPOS	ED SHRUB SCHEDULE		PMG PROJECT NUMBER: 16-205
ARONIA MELANOCARPA CORNUS SERICEA 'KELSEYI' DWARF KELSEY DOGWOOD #3 POT; 50CM GAUTHERIA SHALLON SALAL #2 POT; 45CM HOLODISCUS DISCOLOR OCEANSPRAY WAS POT; 80CM WAHONIA AQUIFOLIUM OREGON GRAPE PACHYSTIMA MYSRINITES FALSE BOX PHILADELPHUS LEWISII LEWIS' MOCK ORANGE #3 POT; 50CM RIBES SANGUINEUM ROSA NUTKANA NOOTKA ROSE SYMPHORICARPOS ALBUS SNOWBERRY VACCINIUM OVATUM FVERGREEN HUCKLEBERRY #3 POT; 30CM TAXUS X MEDIA 'HICKSII' HICKS YEW 1.2M B&B VACCINIUM OVATUM EVERGREEN HUCKLEBERRY #3 POT; 60CM FIRE SHANGAROSTIS ACUTIFLORA 'KARL FOERSTER' FEATHER REED GRASS #1 POT DESCHAMPSIA CESPITOSA TUFTED HAIR GRASS #1 POT DESCHAMPSIA CESPITOSA MEXICAN FEATHER REAS #1 POT ARMERIA MARITIMA COMMON THRIFT ARMERIA MARITIMA COMMON THRIFT LAVENDULA ANGUSTIFOLIA' MUNSTEAD' ENGLISH LAVENDER; COMPACT; VIOLET-BLUE #1 POT TELLIMA GRANDIFLORA FRINGE CUP 15CM POT VANCOUVERIA HEXANDRA INSIDE-OUT FLOWER #1 POT STIPA TENUISSIMA RESIDER RESI	KEY QTY	BOTANICAL NAME	COMMON NAME	PLANTED SIZE / REMARKS
CORNUS SERICEA 'KELSEYI' DWARF KELSEY DOGWOOD #3 POT; 80CM GAULTHERIA SHALLON SALAL #2 POT; 45CM HOLODISCUS DISCOLOR OCEANSPRAY #3 POT; 80CM MAHONIA AQUIFOLIUM OREGON GRAPE #3 POT; 50CM PACHYSTIMA MYRSINITES FALSE BOX #3 POT; 50CM PHILADELPHUS LEWISII LEWIS' MOCK ORANGE #3 POT; 50CM RIBES SANGUINEUM RED FLOWERING CURRANT #3 POT; 60CM ROSA NUTKANA NOOTKA ROSE #3 POT; 60CM SYMPHORICARPOS ALBUS SNOWBERRY #2 POT; 30CM TAXUS X MEDIA 'HICKSII' HICK'S YEW 1.2M B&B VACCINIUM OVATUM EVERGREEN HUCKLEBERRY #3 POT; 60CM GRASS CALAMAGROSTIS ACUTIFLORA 'KARL FOERSTER' FEATHER REED GRASS #1 POT GO DESCHAMPSIA CESPITOSA TUFTED HAIR GRASS #1 POT STIPA TENUISSIMA MEXICAN FEATHER GRASS #1 POT PERENNIAL ARMERIA MARITIMA COMMON THRIFT 15CM POT LAVENDULA ANGUSTIFOLIA 'MUNSTEAD' ENGLISH LAVENDER; COMPACT; VIOLET-BLUE #1 POT TELLIMA GRANDIFILORA 'RINGE CUP 15CM POT VANCOUVERIA HEXANDRA INSIDE-OUT FLOWER #1 POT GC WANCOUVERIA HEXANDRA INSIDE-OUT FLOWER #1 POT GC WANCOUVERIA HEXANDRA INSIDE-OUT FLOWER #1 POT GC WANCOUVERIA HEXANDRA INSIDE-OUT FLOWER #1 POT	SHRUB			
VACCINIUM OVATUM EVERGREEN HUCKLEBERRY #3 POT; 60CM CALAMAGROSTIS ACUTIFLORA 'KARL FOERSTER' DESCHAMPSIA CESPITOSA TUFTED HAIR GRASS H1 POT HELICTOTRICHON SEMPERVIRENS STIPA TENUISSIMA MEXICAN FEATHER GRASS #1 POT MEXICAN FEATHER GRASS #1 POT PERENNIAL ARMERIA MARITIMA COMMON THRIFT LAVENDULA ANGUSTIFOLIA 'MUNSTEAD' ENGLISH LAVENDER; COMPACT; VIOLET-BLUE TELLIMA GRANDIFLORA VANCOUVERIA HEXANDRA INSIDE-OUT FLOWER #3 POT; 60CM #1 POT #1 POT 15CM POT	(AR)	ARONIA MELANOCARPA	CHOKEBERRY	#3 POT; 50CM
VACCINIUM OVATUM EVERGREEN HUCKLEBERRY #3 POT; 60CM CALAMAGROSTIS ACUTIFLORA 'KARL FOERSTER' DESCHAMPSIA CESPITOSA TUFTED HAIR GRASS H1 POT HELICTOTRICHON SEMPERVIRENS STIPA TENUISSIMA MEXICAN FEATHER GRASS #1 POT MEXICAN FEATHER GRASS #1 POT PERENNIAL ARMERIA MARITIMA COMMON THRIFT LAVENDULA ANGUSTIFOLIA 'MUNSTEAD' ENGLISH LAVENDER; COMPACT; VIOLET-BLUE TELLIMA GRANDIFLORA VANCOUVERIA HEXANDRA INSIDE-OUT FLOWER #3 POT; 60CM #1 POT #1 POT 15CM POT		CORNUS SERICEA 'KELSEYI'	DWARF KELSEY DOGWOOD	#3 POT; 80CM
VACCINIUM OVATUM EVERGREEN HUCKLEBERRY #3 POT; 60CM CALAMAGROSTIS ACUTIFLORA 'KARL FOERSTER' DESCHAMPSIA CESPITOSA TUFTED HAIR GRASS H1 POT HELICTOTRICHON SEMPERVIRENS STIPA TENUISSIMA MEXICAN FEATHER GRASS #1 POT MEXICAN FEATHER GRASS #1 POT PERENNIAL ARMERIA MARITIMA COMMON THRIFT LAVENDULA ANGUSTIFOLIA 'MUNSTEAD' ENGLISH LAVENDER; COMPACT; VIOLET-BLUE TELLIMA GRANDIFLORA VANCOUVERIA HEXANDRA INSIDE-OUT FLOWER #3 POT; 60CM #1 POT #1 POT 15CM POT	(s)	GAULTHERIA SHALLON	SALAL	#2 POT; 45CM
VACCINIUM OVATUM EVERGREEN HUCKLEBERRY #3 POT; 60CM CALAMAGROSTIS ACUTIFLORA 'KARL FOERSTER' DESCHAMPSIA CESPITOSA TUFTED HAIR GRASS H1 POT HELICTOTRICHON SEMPERVIRENS STIPA TENUISSIMA MEXICAN FEATHER GRASS #1 POT MEXICAN FEATHER GRASS #1 POT PERENNIAL ARMERIA MARITIMA COMMON THRIFT LAVENDULA ANGUSTIFOLIA 'MUNSTEAD' ENGLISH LAVENDER; COMPACT; VIOLET-BLUE TELLIMA GRANDIFLORA VANCOUVERIA HEXANDRA INSIDE-OUT FLOWER #3 POT; 60CM #1 POT #1 POT 15CM POT	(HD)	HOLODISCUS DISCOLOR	OCEANSPRAY	#3 POT; 80CM
VACCINIUM OVATUM EVERGREEN HUCKLEBERRY #3 POT; 60CM CALAMAGROSTIS ACUTIFLORA 'KARL FOERSTER' DESCHAMPSIA CESPITOSA TUFTED HAIR GRASS H1 POT HELICTOTRICHON SEMPERVIRENS STIPA TENUISSIMA MEXICAN FEATHER GRASS #1 POT MEXICAN FEATHER GRASS #1 POT PERENNIAL ARMERIA MARITIMA COMMON THRIFT LAVENDULA ANGUSTIFOLIA 'MUNSTEAD' ENGLISH LAVENDER; COMPACT; VIOLET-BLUE TELLIMA GRANDIFLORA VANCOUVERIA HEXANDRA INSIDE-OUT FLOWER #3 POT; 60CM #1 POT #1 POT 15CM POT	<u>w</u>	MAHONIA AQUIFOLIUM	OREGON GRAPE	#3 POT; 50CM
VACCINIUM OVATUM EVERGREEN HUCKLEBERRY #3 POT; 60CM CALAMAGROSTIS ACUTIFLORA 'KARL FOERSTER' DESCHAMPSIA CESPITOSA TUFTED HAIR GRASS H1 POT HELICTOTRICHON SEMPERVIRENS STIPA TENUISSIMA MEXICAN FEATHER GRASS #1 POT MEXICAN FEATHER GRASS #1 POT PERENNIAL ARMERIA MARITIMA COMMON THRIFT LAVENDULA ANGUSTIFOLIA 'MUNSTEAD' ENGLISH LAVENDER; COMPACT; VIOLET-BLUE TELLIMA GRANDIFLORA VANCOUVERIA HEXANDRA INSIDE-OUT FLOWER #3 POT; 60CM #1 POT #1 POT 15CM POT	(PM)	PACHYSTIMA MYRSINITES	FALSE BOX	#3 POT; 50CM
VACCINIUM OVATUM EVERGREEN HUCKLEBERRY #3 POT; 60CM CALAMAGROSTIS ACUTIFLORA 'KARL FOERSTER' DESCHAMPSIA CESPITOSA TUFTED HAIR GRASS H1 POT HELICTOTRICHON SEMPERVIRENS STIPA TENUISSIMA MEXICAN FEATHER GRASS #1 POT MEXICAN FEATHER GRASS #1 POT PERENNIAL ARMERIA MARITIMA COMMON THRIFT LAVENDULA ANGUSTIFOLIA 'MUNSTEAD' ENGLISH LAVENDER; COMPACT; VIOLET-BLUE TELLIMA GRANDIFLORA VANCOUVERIA HEXANDRA INSIDE-OUT FLOWER #3 POT; 60CM #1 POT #1 POT 15CM POT	PL	PHILADELPHUS LEWISII	LEWIS' MOCK ORANGE	#3 POT; 60CM
VACCINIUM OVATUM EVERGREEN HUCKLEBERRY #3 POT; 60CM CALAMAGROSTIS ACUTIFLORA 'KARL FOERSTER' DESCHAMPSIA CESPITOSA TUFTED HAIR GRASS H1 POT HELICTOTRICHON SEMPERVIRENS STIPA TENUISSIMA MEXICAN FEATHER GRASS #1 POT MEXICAN FEATHER GRASS #1 POT PERENNIAL ARMERIA MARITIMA COMMON THRIFT LAVENDULA ANGUSTIFOLIA 'MUNSTEAD' ENGLISH LAVENDER; COMPACT; VIOLET-BLUE TELLIMA GRANDIFLORA VANCOUVERIA HEXANDRA INSIDE-OUT FLOWER #3 POT; 60CM #1 POT #1 POT 15CM POT	R	RIBES SANGUINEUM	RED FLOWERING CURRANT	#3 POT; 80CM
VACCINIUM OVATUM EVERGREEN HUCKLEBERRY #3 POT; 60CM CALAMAGROSTIS ACUTIFLORA 'KARL FOERSTER' DESCHAMPSIA CESPITOSA TUFTED HAIR GRASS H1 POT HELICTOTRICHON SEMPERVIRENS STIPA TENUISSIMA MEXICAN FEATHER GRASS #1 POT MEXICAN FEATHER GRASS #1 POT PERENNIAL ARMERIA MARITIMA COMMON THRIFT LAVENDULA ANGUSTIFOLIA 'MUNSTEAD' ENGLISH LAVENDER; COMPACT; VIOLET-BLUE TELLIMA GRANDIFLORA VANCOUVERIA HEXANDRA INSIDE-OUT FLOWER #3 POT; 60CM #1 POT #1 POT 15CM POT	(RN)	ROSA NUTKANA	NOOTKA ROSE	#3 POT; 60CM
VACCINIUM OVATUM EVERGREEN HUCKLEBERRY #3 POT; 60CM CALAMAGROSTIS ACUTIFLORA 'KARL FOERSTER' DESCHAMPSIA CESPITOSA TUFTED HAIR GRASS H1 POT HELICTOTRICHON SEMPERVIRENS STIPA TENUISSIMA MEXICAN FEATHER GRASS #1 POT MEXICAN FEATHER GRASS #1 POT PERENNIAL ARMERIA MARITIMA COMMON THRIFT LAVENDULA ANGUSTIFOLIA 'MUNSTEAD' ENGLISH LAVENDER; COMPACT; VIOLET-BLUE TELLIMA GRANDIFLORA VANCOUVERIA HEXANDRA INSIDE-OUT FLOWER #3 POT; 60CM #1 POT #1 POT 15CM POT	(SY)	SYMPHORICARPOS ALBUS	SNOWBERRY	#2 POT; 30CM
VACCINIUM OVATUM EVERGREEN HUCKLEBERRY #3 POT; 60CM CALAMAGROSTIS ACUTIFLORA 'KARL FOERSTER' DESCHAMPSIA CESPITOSA TUFTED HAIR GRASS H1 POT HELICTOTRICHON SEMPERVIRENS STIPA TENUISSIMA MEXICAN FEATHER GRASS #1 POT MEXICAN FEATHER GRASS #1 POT PERENNIAL ARMERIA MARITIMA COMMON THRIFT LAVENDULA ANGUSTIFOLIA 'MUNSTEAD' ENGLISH LAVENDER; COMPACT; VIOLET-BLUE TELLIMA GRANDIFLORA VANCOUVERIA HEXANDRA INSIDE-OUT FLOWER #3 POT; 60CM #1 POT #1 POT 15CM POT	📉	TAXUS X MEDIA 'HICKSII'	HICK'S YEW	1.2M B&B
CALAMAGROSTIS ACUTIFLORA 'KARL FOERSTER' FEATHER REED GRASS #1 POT DESCHAMPSIA CESPITOSA TUFTED HAIR GRASS #1 POT HELICTOTRICHON SEMPERVIRENS BLUE OAT GRASS #1 POT STIPA TENUISSIMA MEXICAN FEATHER GRASS #1 POT PERENNIAL ARMERIA MARITIMA COMMON THRIFT 15CM POT LAVENDULA ANGUSTIFOLIA 'MUNSTEAD' ENGLISH LAVENDER; COMPACT; VIOLET-BLUE #1 POT TELLIMA GRANDIFLORA FRINGE CUP 15CM POT WH VANCOUVERIA HEXANDRA INSIDE-OUT FLOWER #1 POT GC TO TO TO TO THE TOT THE	(v)	VACCINIUM OVATUM	EVERGREEN HUCKLEBERRY	#3 POT; 60CM
ARMERIA MARITIMA COMMON THRIFT LAVENDULA ANGUSTIFOLIA 'MUNSTEAD' TELLIMA GRANDIFLORA FRINGE CUP VANCOUVERIA HEXANDRA INSIDE-OUT FLOWER TO TO THE COMMON THRIFT 15CM POT	1 _	CALAMAGROSTIS ACUTIFLORA 'KARL FOERSTER'	FEATHER REED GRASS	#1 POT
ARMERIA MARITIMA COMMON THRIFT LAVENDULA ANGUSTIFOLIA 'MUNSTEAD' TELLIMA GRANDIFLORA FRINGE CUP VANCOUVERIA HEXANDRA INSIDE-OUT FLOWER TO TO THE COMMON THRIFT 15CM POT		DESCHAMPSIA CESPITOSA	TUFTED HAIR GRASS	#1 POT
ARMERIA MARITIMA COMMON THRIFT LAVENDULA ANGUSTIFOLIA 'MUNSTEAD' TELLIMA GRANDIFLORA FRINGE CUP VANCOUVERIA HEXANDRA INSIDE-OUT FLOWER TO TO THE COMMON THRIFT 15CM POT	Hs)	HELICTOTRICHON SEMPERVIRENS	BLUE OAT GRASS	#1 POT
ARMERIA MARITIMA COMMON THRIFT LAVENDULA ANGUSTIFOLIA 'MUNSTEAD' TELLIMA GRANDIFLORA FRINGE CUP VANCOUVERIA HEXANDRA INSIDE-OUT FLOWER TO TO THE COMMON THRIFT 15CM POT		STIPA TENUISSIMA	MEXICAN FEATHER GRASS	#1 POT
	(AM)	ARMERIA MARITIMA	COMMON THRIFT	15CM POT
		LAVENDULA ANGUSTIFOLIA 'MUNSTEAD'	ENGLISH LAVENDER; COMPACT; VIOLET-BLUE	#1 POT
	(or	TELLIMA GRANDIFLORA	FRINGE CUP	15CM POT
	GC (vH)	VANCOUVERIA HEXANDRA	INSIDE-OUT FLOWER	#1 POT
BLECHNUM SPICANT DEER FERN #1 POT; 20CM CC CORNUS CANADENSIS BUNCHBERRY #1 POT; 20CM FRAGARIA VIRGINIANA WILD STRAWBERRY #1 POT; 20CM M1 MAHONIA REPENS CREEPING OREGON GRAPE #1 POT; 20CM POLYSTICHUM MUNITUM WESTERN SWORD FERN #1 POT; 25CM		ARCTOSTAPHYLOS UVA-URSI	KINNIKINNICK	#1 POT; 20CM
CORNUS CANADENSIS BUNCHBERRY #1 POT; 20CM FRAGARIA VIRGINIANA WILD STRAWBERRY #1 POT; 20CM #1 POT; 20CM WAHONIA REPENS CREEPING OREGON GRAPE #1 POT; 20CM POLYSTICHUM MUNITUM WESTERN SWORD FERN #1 POT; 20CM #1 POT; 20CM #1 POT; 20CM		BLECHNUM SPICANT	DEER FERN	#1 POT; 20CM
FRAGARIA VIRGINIANA WILD STRAWBERRY #1 POT; 20CM MAHONIA REPENS CREEPING OREGON GRAPE #1 POT; 20CM POLYSTICHUM MUNITUM WESTERN SWORD FERN #1 POT; 25CM		CORNUS CANADENSIS	BUNCHBERRY	#1 POT; 20CM
MI MAHONIA REPENS CREEPING OREGON GRAPE #1 POT; 20CM POLYSTICHUM MUNITUM WESTERN SWORD FERN #1 POT; 25CM		FRAGARIA VIRGINIANA	WILD STRAWBERRY	#1 POT; 20CM
POLYSTICHUM MUNITUM WESTERN SWORD FERN #1 POT; 25CM	l 💥	MAHONIA REPENS	CREEPING OREGON GRAPE	#1 POT; 20CM
		POLYSTICHUM MUNITUM	WESTERN SWORD FERN	
W VACCINIUM VITIS IDAEA LINGONBERRY #1 POT		VACCINIUM VITIS IDAEA	LINGONBERRY	#1 POT

NOTES: * PLANT SIZES IN THIS LIST ARE SPECIFIED ACCORDING TO THE CANADIAN LANDSCAPE STANDARD, LATEST EDITION [PREVIOUSLY BC LANDSCAPE STANDARD]. CONTAINER SIZES SPECIFIED AS PER CNLA STANDARDS. BOTH PLANT SIZE AND CONTAINER SIZE ARE THE MINIMUM ACCEPTABLE SIZES. * REFER TO SPECIFICATIONS FOR DEFINED CONTAINER MEASUREMENTS AND OTHER PLANT MATERIAL REQUIREMENTS. * SEARCH AND REVIEW: MAKE PLANT MATERIAL AVAILABLE FOR OPTIONAL REVIEW BY LANDSCAPE ARCHITECT AT SOURCE OF SUPPLY. AREA OF SEARCH TO INCLUDE LOWER MAINLAND AND FRASER VALLEY. * SUBSTITUTIONS: OBTAIN WRITTEN APPROVAL FROM THE LANDSCAPE ARCHITECT PRIOR TO MAKING ANY SUBSTITUTIONS TO THE SPECIFIED MATERIAL. UNAPPROVED SUBSTITUTIONS WILL BE REJECTED. ALLOW A MINIMUM OF FIVE DAYS PRIOR TO DELIVERY FOR REQUEST TO SUBSTITUTE. SUBSTITUTIONS ARE SUBJECT TO CANADIAN LANDSCAPE STANDARD - DEFINITION OF CONDITIONS OF AVAILABILITY. ALL LANDSCAPE MATERIAL AND WORKMANSHIP MUST MEET OR EXCEED CANADIAN LANDSCAPE STANDARD'S LATEST EDITION. ALL PLANT MATERIAL MUST BE PROVIDED FROM CERTIFIED DISEASE FREE NURSERY

DOLPHIN DRIVE PLANTING PART OF THE PLANTING

PARKING AREA PLANTING

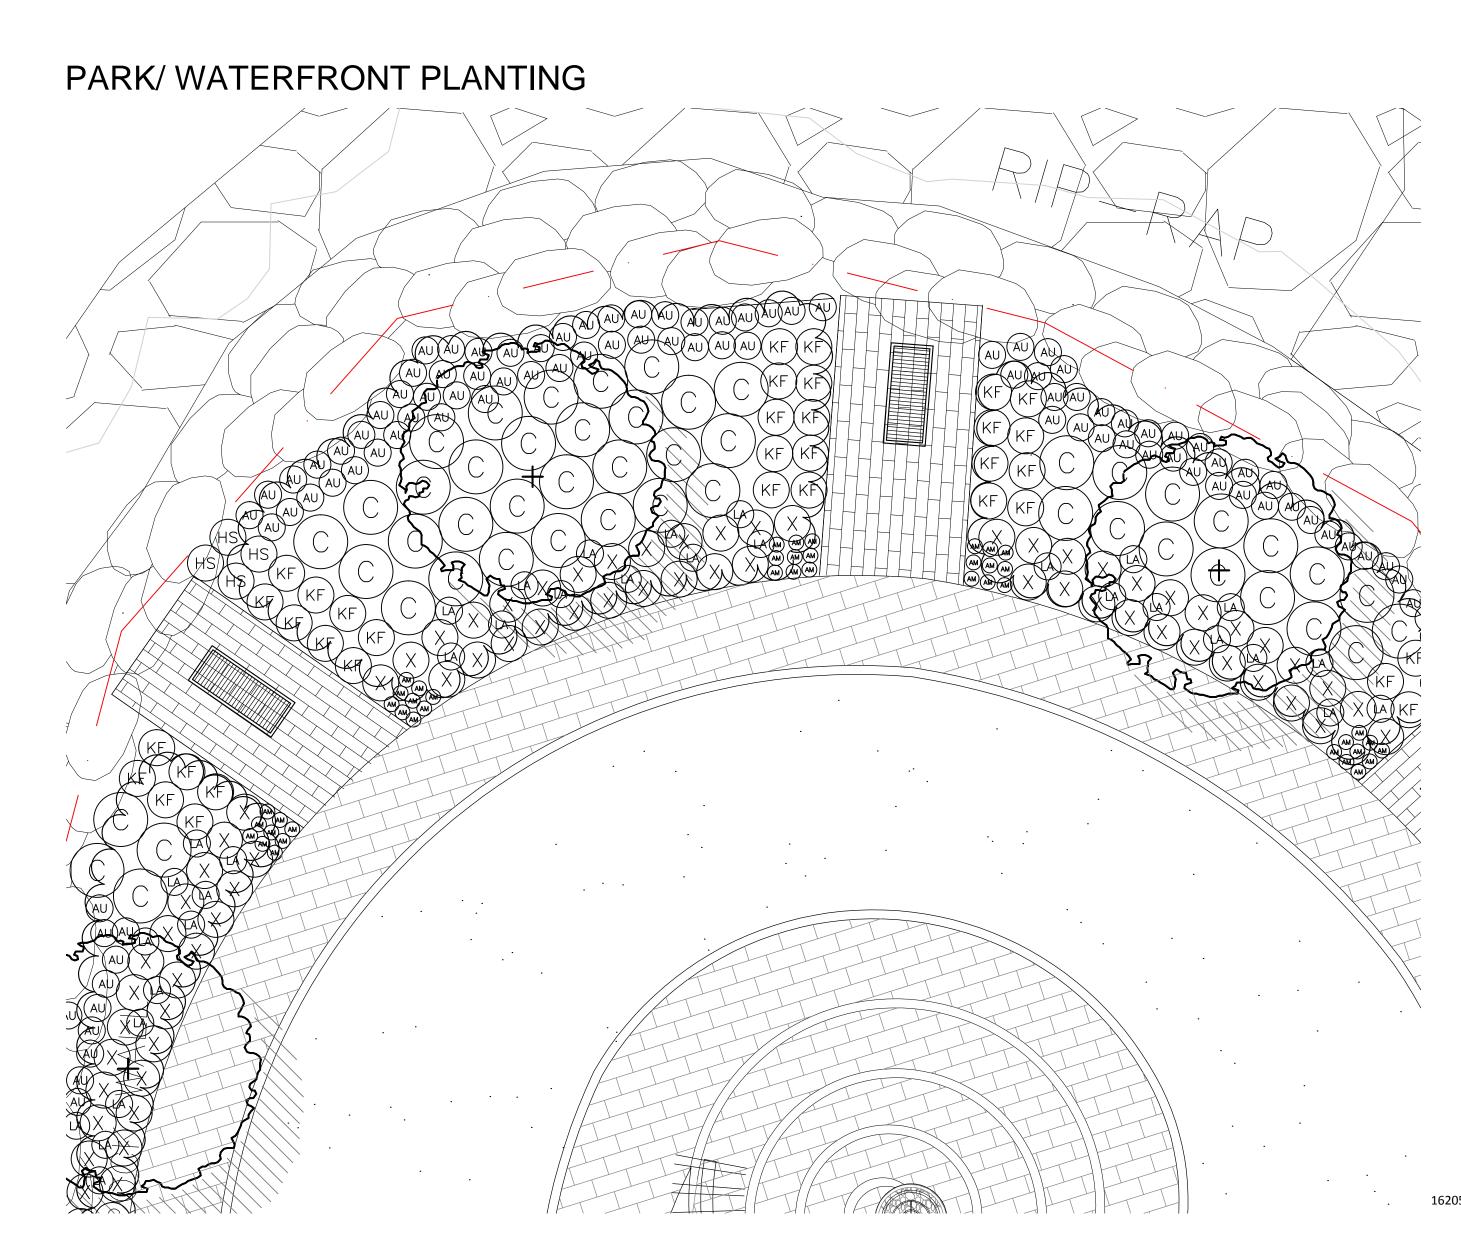

© Copyright reserved. This drawing and design is the property of PMG Landscape Architects and may not be reproduced or used for other projects without their parmission.

LANDSCAPE ARCHITECTS

Suite C100 - 4185 Still Creek Drive Burnaby, British Columbia, V5C 6G9 p: 604 294-0011; f: 604 294-0022

EAL:

3	17.JUN.16	REV. PER NEW SITE PLAN/RE-ISSUE DP	CW
2	17.FEB.22	RE-ISSUE FOR DP	CW
1	16.DEC.23	ISSUED FOR DP	CW

CLIENT: SEACLIFFE GROUP

PROJECT:

FAIRWINDS LANDING

3521 DOLPHIN DRIVE, NANOOSE BAY

WITH: COLLABOR8 ARCHITECTURE + DESIGN INC..

DRAWING TITLE:

SAMPLE PLANTING PLANS

DATE:	16.DEC.21	DRAWING NUMBER:
SCALE:	3/16"=1'-0"	
DRAWN: PCM	CW	LZ
DESIGN: PCM	CW	
CHK'D: PCM	PCM	OF 5

5-5DP 7IP PMG PRO IFCT NI IM

16