



REQUEST FOR PROPOSALS No. 23-028

Hammond Bay Road Survey and GPR

ADDENDUM 1

ISSUED: April 11th, 2023


This addendum shall be read in conjunction with and considered as an integral part of the Request for Proposal. Revisions supersede the information contained in the original Proposal or previously issued Addendum. No consideration will be allowed for any extras due to any Proponent not being familiar with the contents of this Addendum. All other terms and conditions remain the same.

1. Addition of Survey Requirements Drawings

1.1 Associated Engineering Ltd. Survey Requirements Site Plan drawings numbers 2483-00-C-7100 sheets 1 to 8.

The Survey Requirements Site Plan drawings mentioned in Section 2.2 of Appendix A were inadvertently not included in the initial RFP. These drawings have now been attached to this Addendum #1.

End of Addendum #1

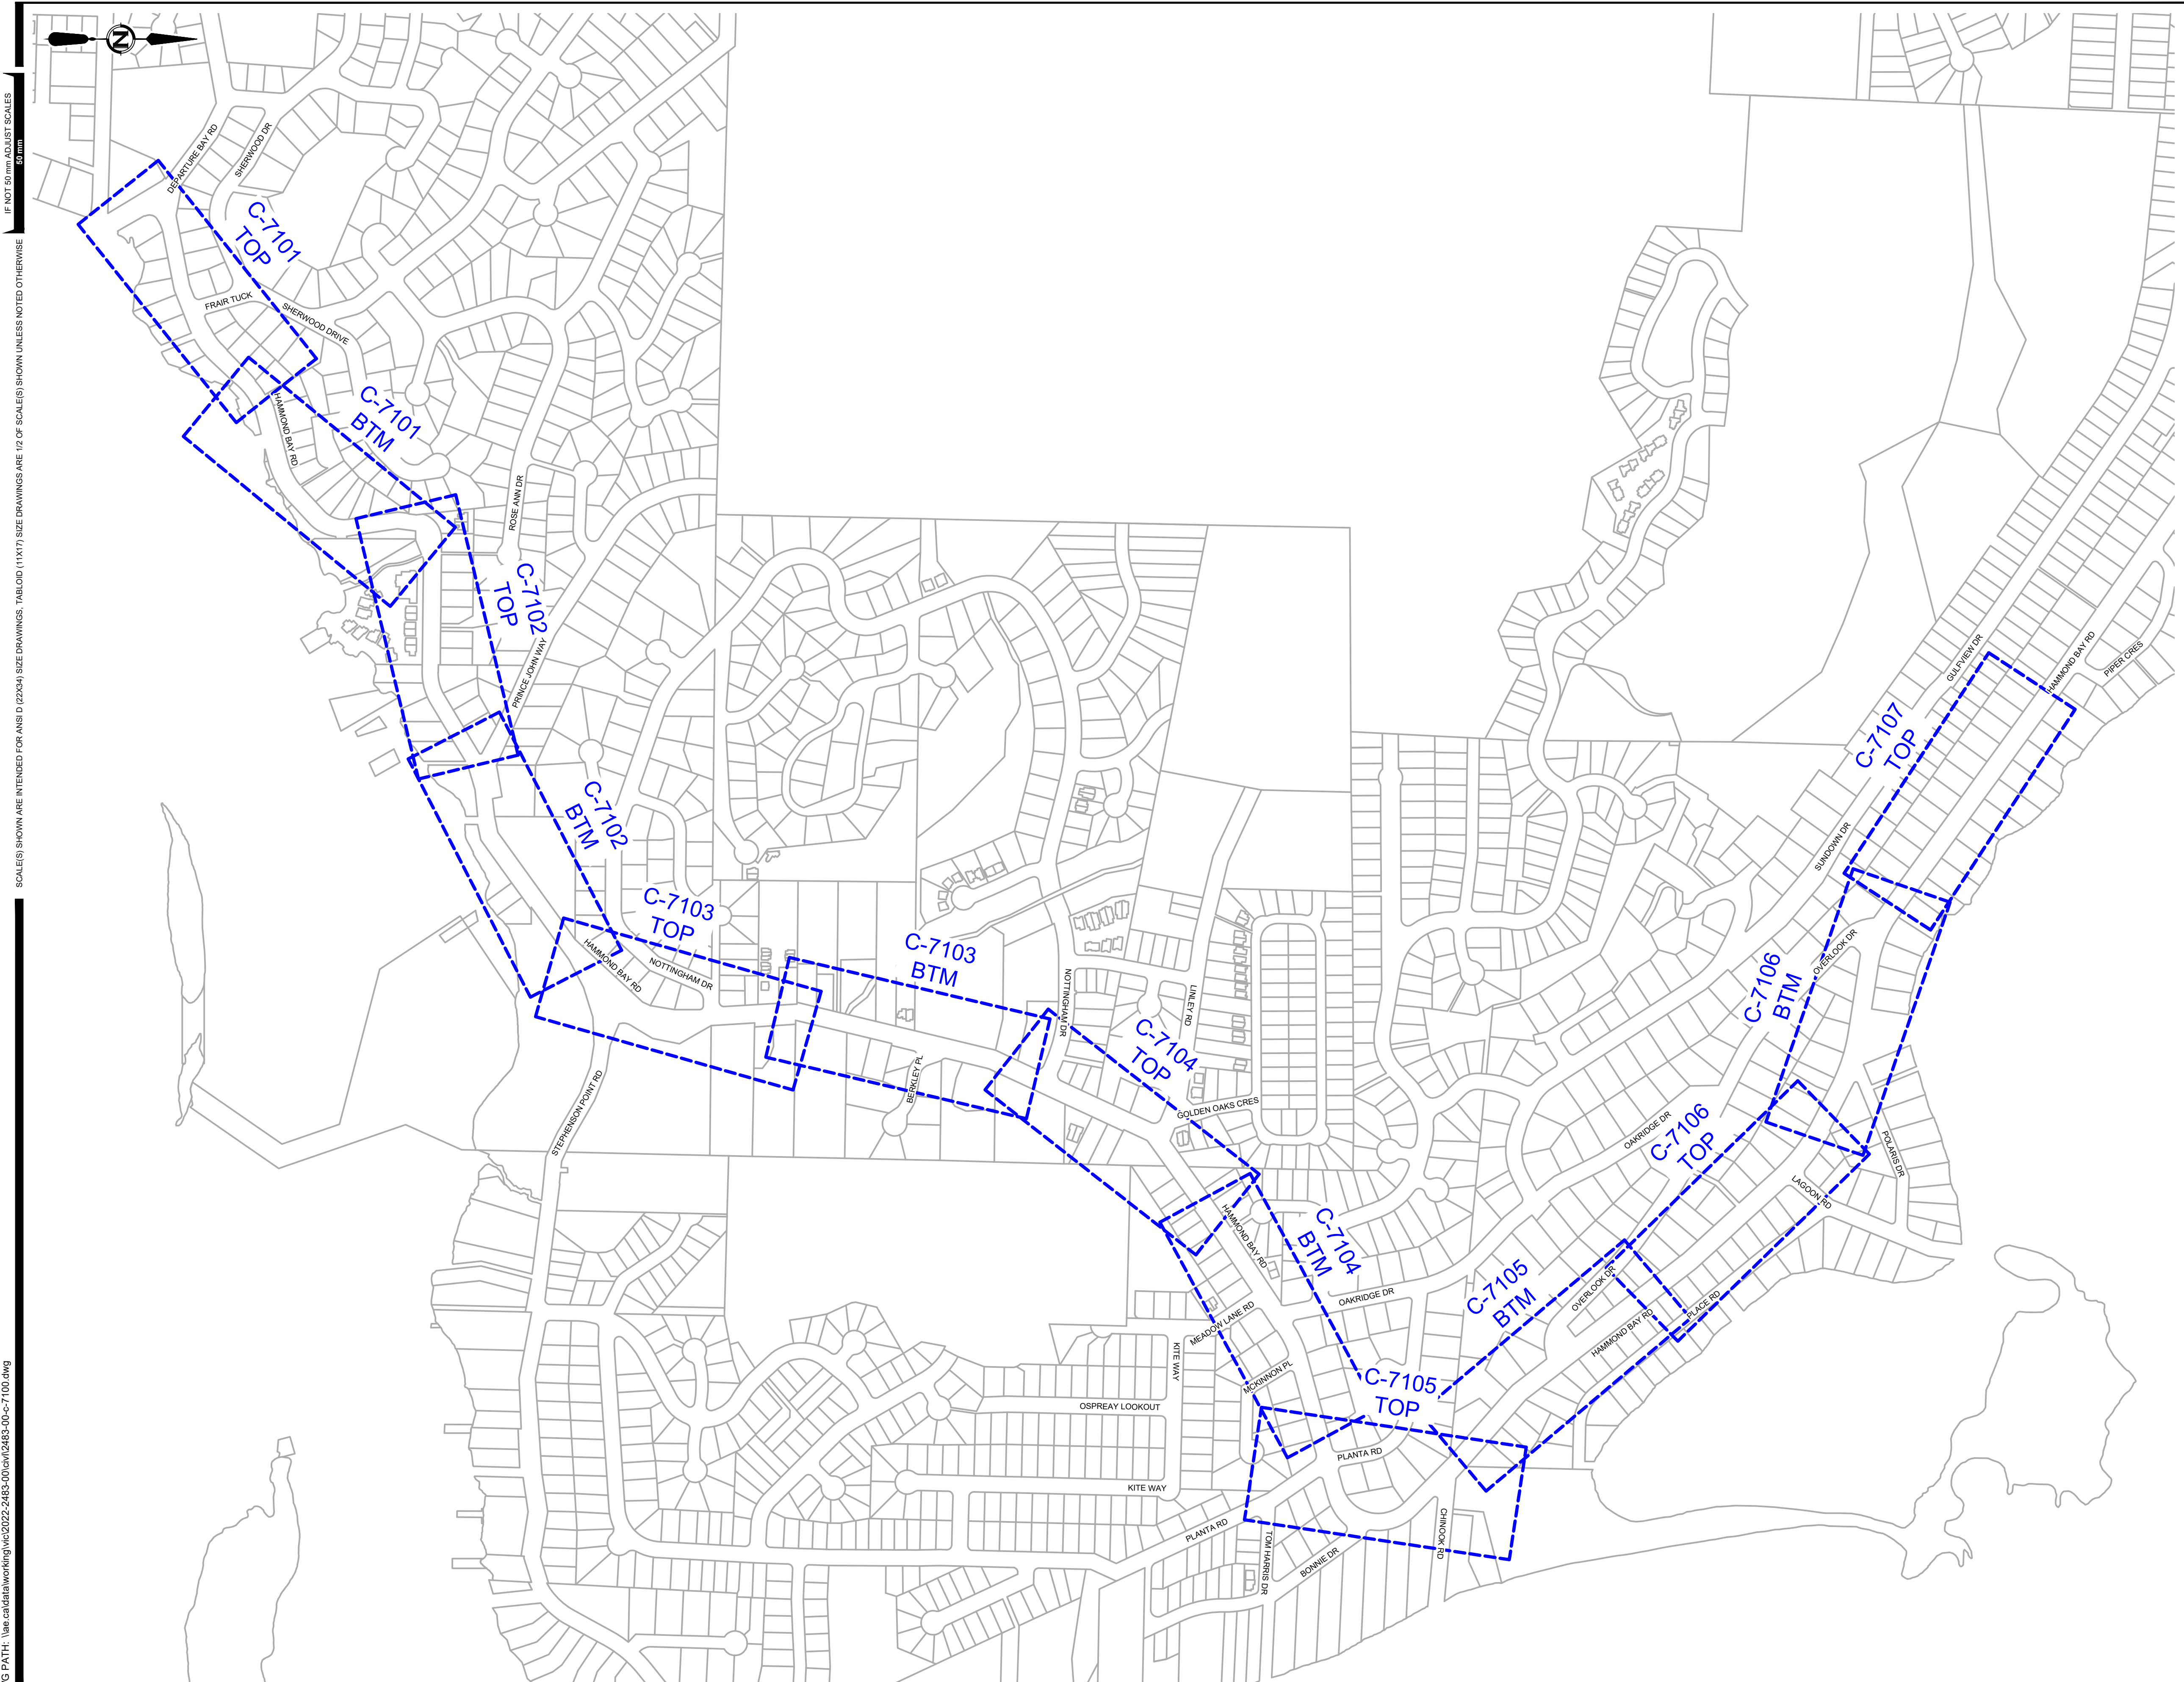

IF NOT 50 mm ADJUST SCALES
 SCALES SHOWN ARE INTENDED FOR ANSI D (22x34) SIZE DRAWINGS. TABLORD (11x17) SIZE DRAWINGS ARE 1/2 OF SCALES(S) SHOWN UNLESS NOTED OTHERWISE

PLOT DATE: 2023-04-11 11:10:46 AM
 SAVE DATE: 2023-04-11 11:10:23 AM
 DWG PATH: \\na\cal\ba\working\2022\2483-00\2483-00-C-7100.dwg

PRELIMINARY/
FOR DISCUSSION
NOT FOR CONSTRUCTION

FOR
INFORMATION
ONLY

DRAFT

B	2023APR11	M.DHILLON	G.ALDERLIESTEN	ISSUED FOR INFORMATION
A	2023MAR07	M.DHILLON	G.ALDERLIESTEN	ISSUED FOR INFORMATION
REV	DATE	DESIGN	DRAWN	DESCRIPTION


DISTRICT OF NANAIMO
HAMMOND BAY FORCEMAIN

2022-2483-00
SCALE: 1:4000

SURVEY REQUIREMENTS
KEY PLAN

DRAWING	REVISION	SHEET
2483-00-C-7100	B	1

IF NOT SHOWN, ADJUST SCALES TO MATCH. SCALES SHOWN ARE INTENDED FOR A3 (11x17) SIZE DRAWINGS. TABLED (11x17) SIZE DRAWINGS ARE 1/2 OF SCALE(S) SHOWN UNLESS NOTED OTHERWISE.

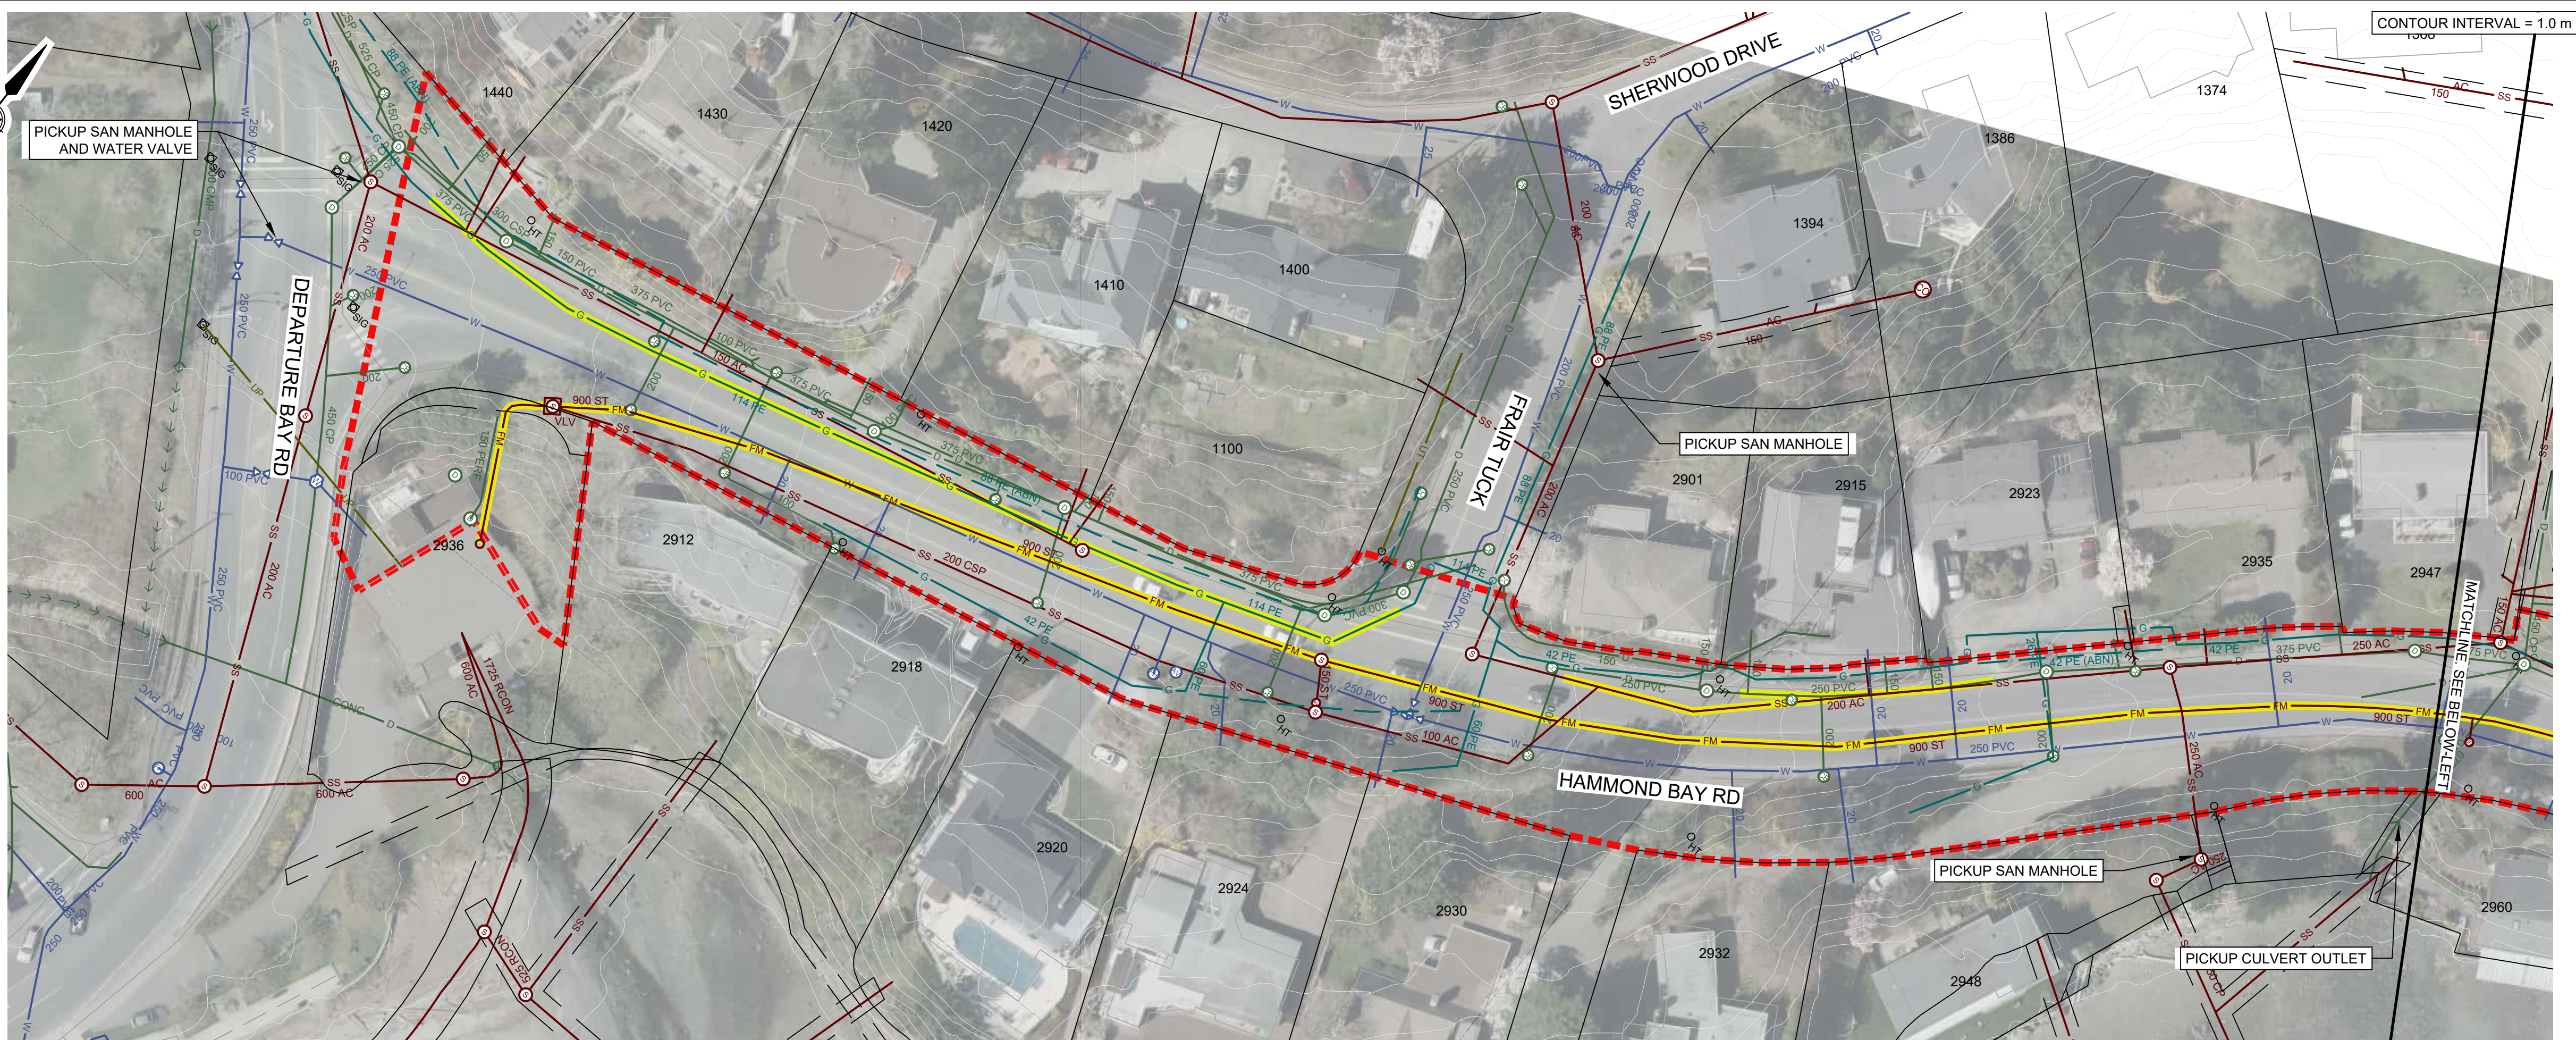

LEGEND
--- LIMIT OF TOPOGRAPHIC SURVEY
--- LOCATE BY G.P.R.

**PRELIMINARY/
FOR DISCUSSION**
NOT FOR CONSTRUCTION
DRAFT

FOR INFORMATION ONLY

REV	DATE	DESIGN	DRAWN	DESCRIPTION
B	2023APR11	M DHILLON	G ALDERLIESTEN	ISSUED FOR INFORMATION
A	2023MAR07	M DHILLON	G ALDERLIESTEN	ISSUED FOR INFORMATION


DISTRICT OF NANAIMO
 HAMMOND BAY FORCEMAIN

2022-2483-00
 SCALE: 1:500


SURVEY REQUIREMENTS
 SITE PLAN

DRAWING	REVISION	SHEET
2483-00-C-7101	B	2

\\ae-cad\data\working\2022-2483-00\civil\2483-00-c-7101-7107.dwg
 DATE: 2023-04-11, Gerrit Alderliesten

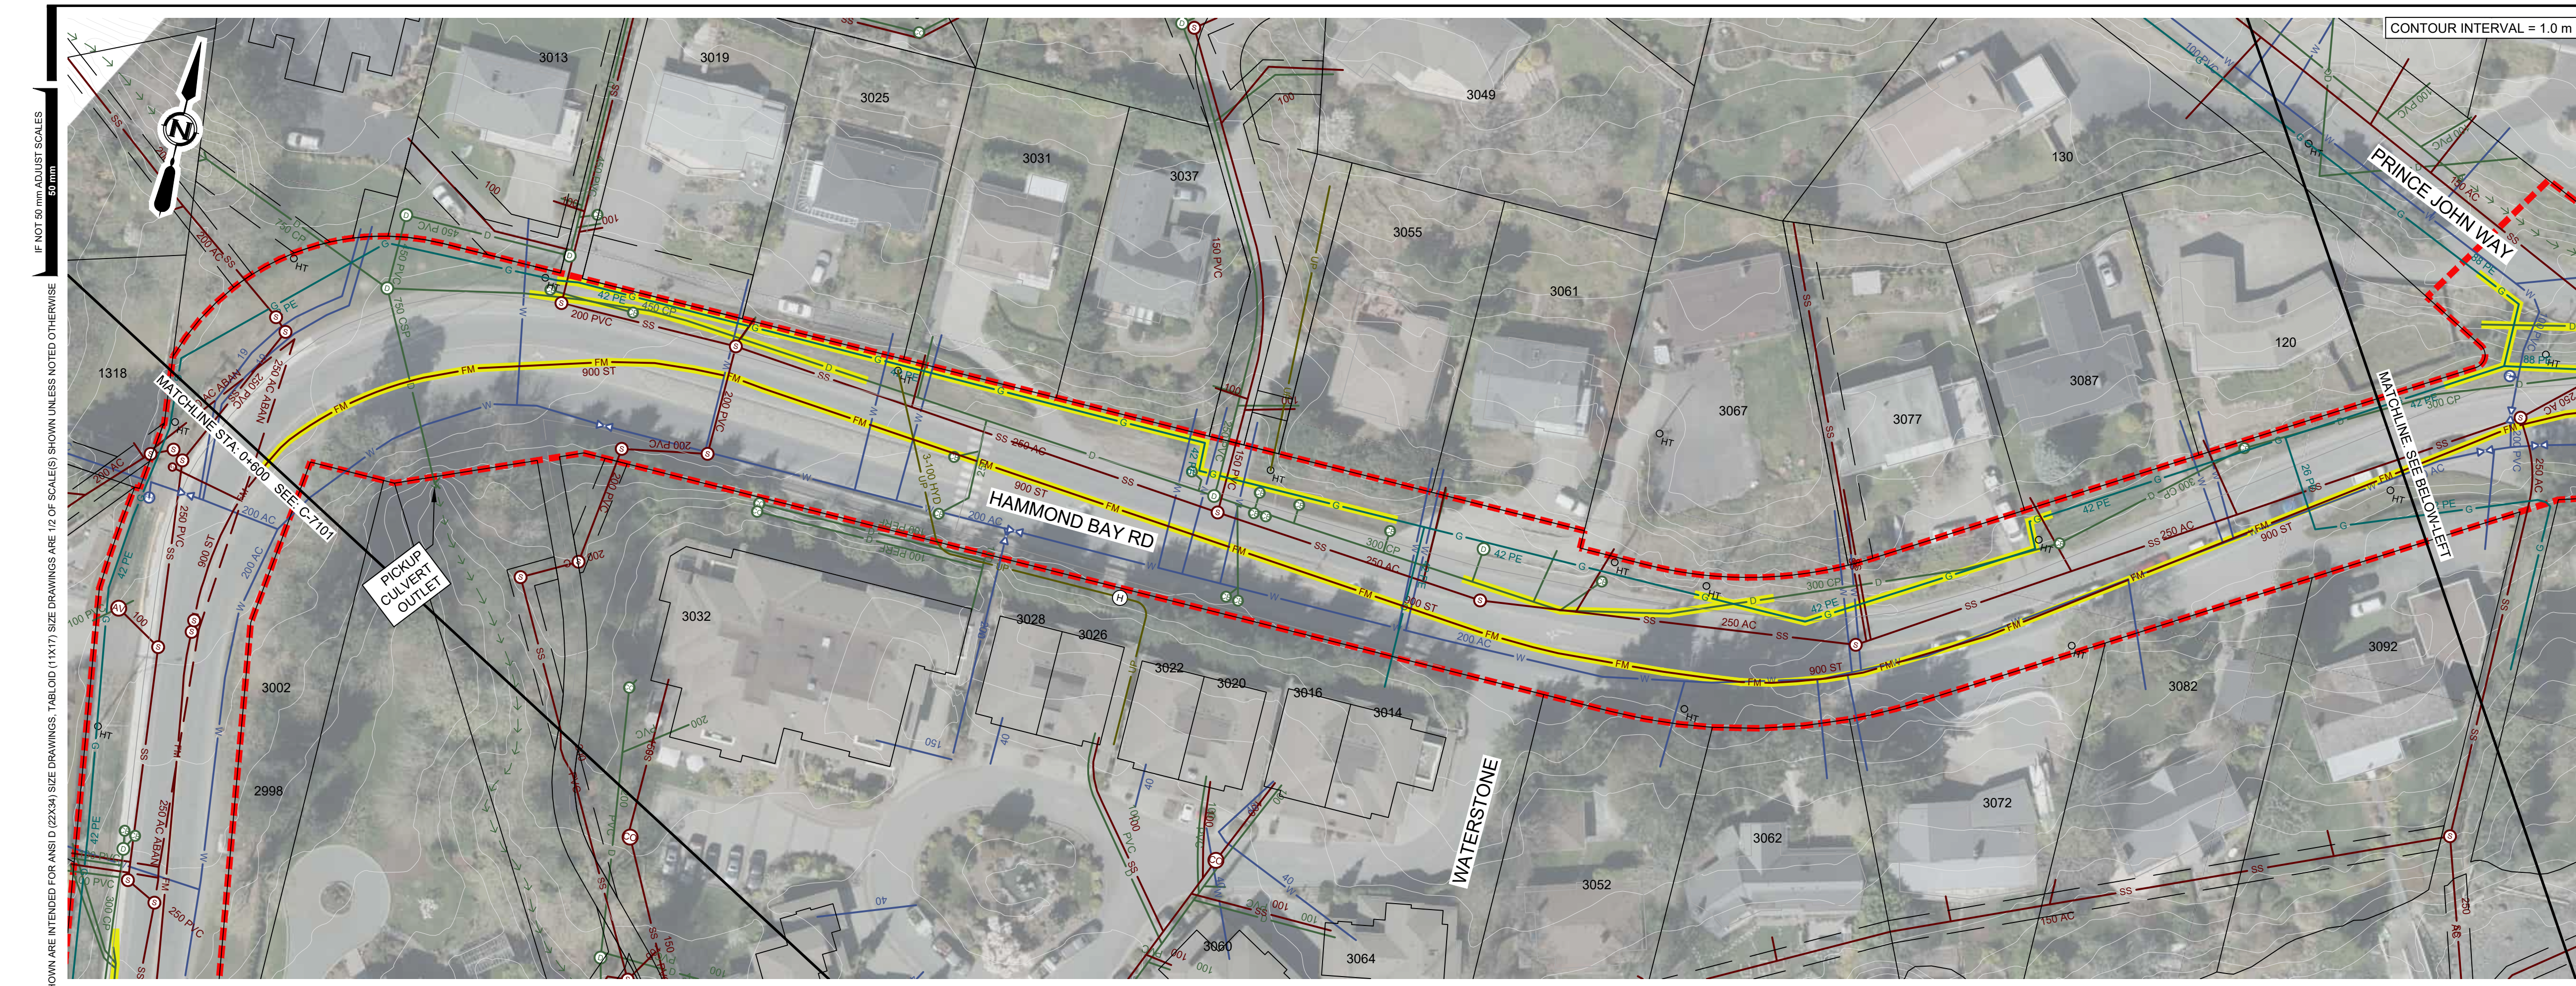

LEGEND
 --- LIMIT OF TOPOGRAPHIC SURVEY
 --- LOCATE BY G.P.R.

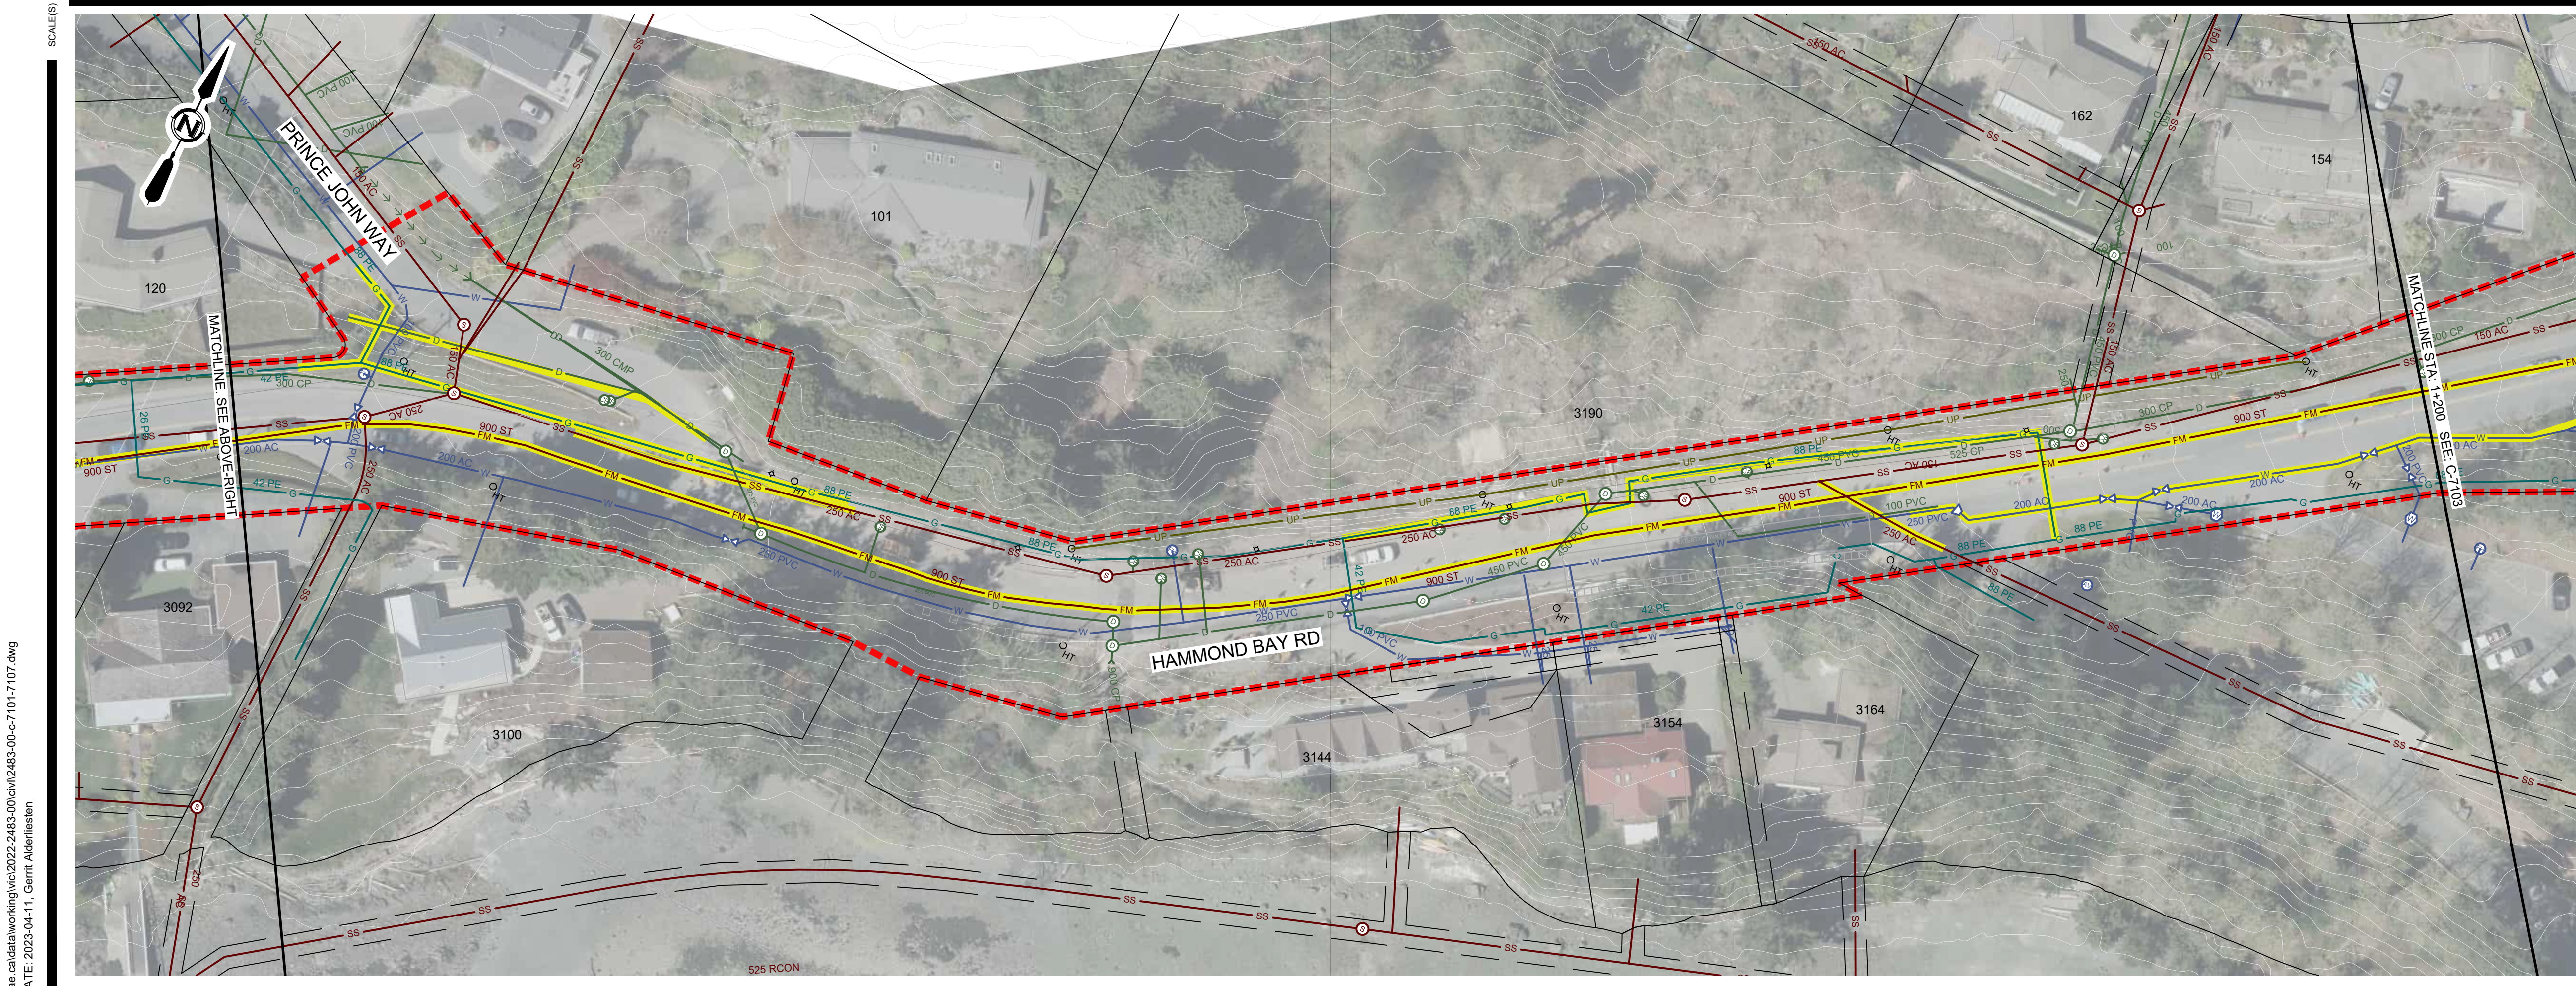

PRELIMINARY/
FOR DISCUSSION
NOT FOR CONSTRUCTION

DRAFT

FOR INFORMATION ONLY

B	2023APR11	M DHILLON	G ALDERLIESTEN	ISSUED FOR INFORMATION
A	2023MAR07	M DHILLON	G ALDERLIESTEN	ISSUED FOR INFORMATION
REV	DATE	DESIGN	DRAWN	DESCRIPTION

DISTRICT OF NANAIMO


HAMMOND BAY FORCEMAIN

2022-2483-00


SCALE: 1:500

SURVEY REQUIREMENTS
SITE PLAN

DRAWING	REVISION	SHEET
2483-00-C-7102	B	3

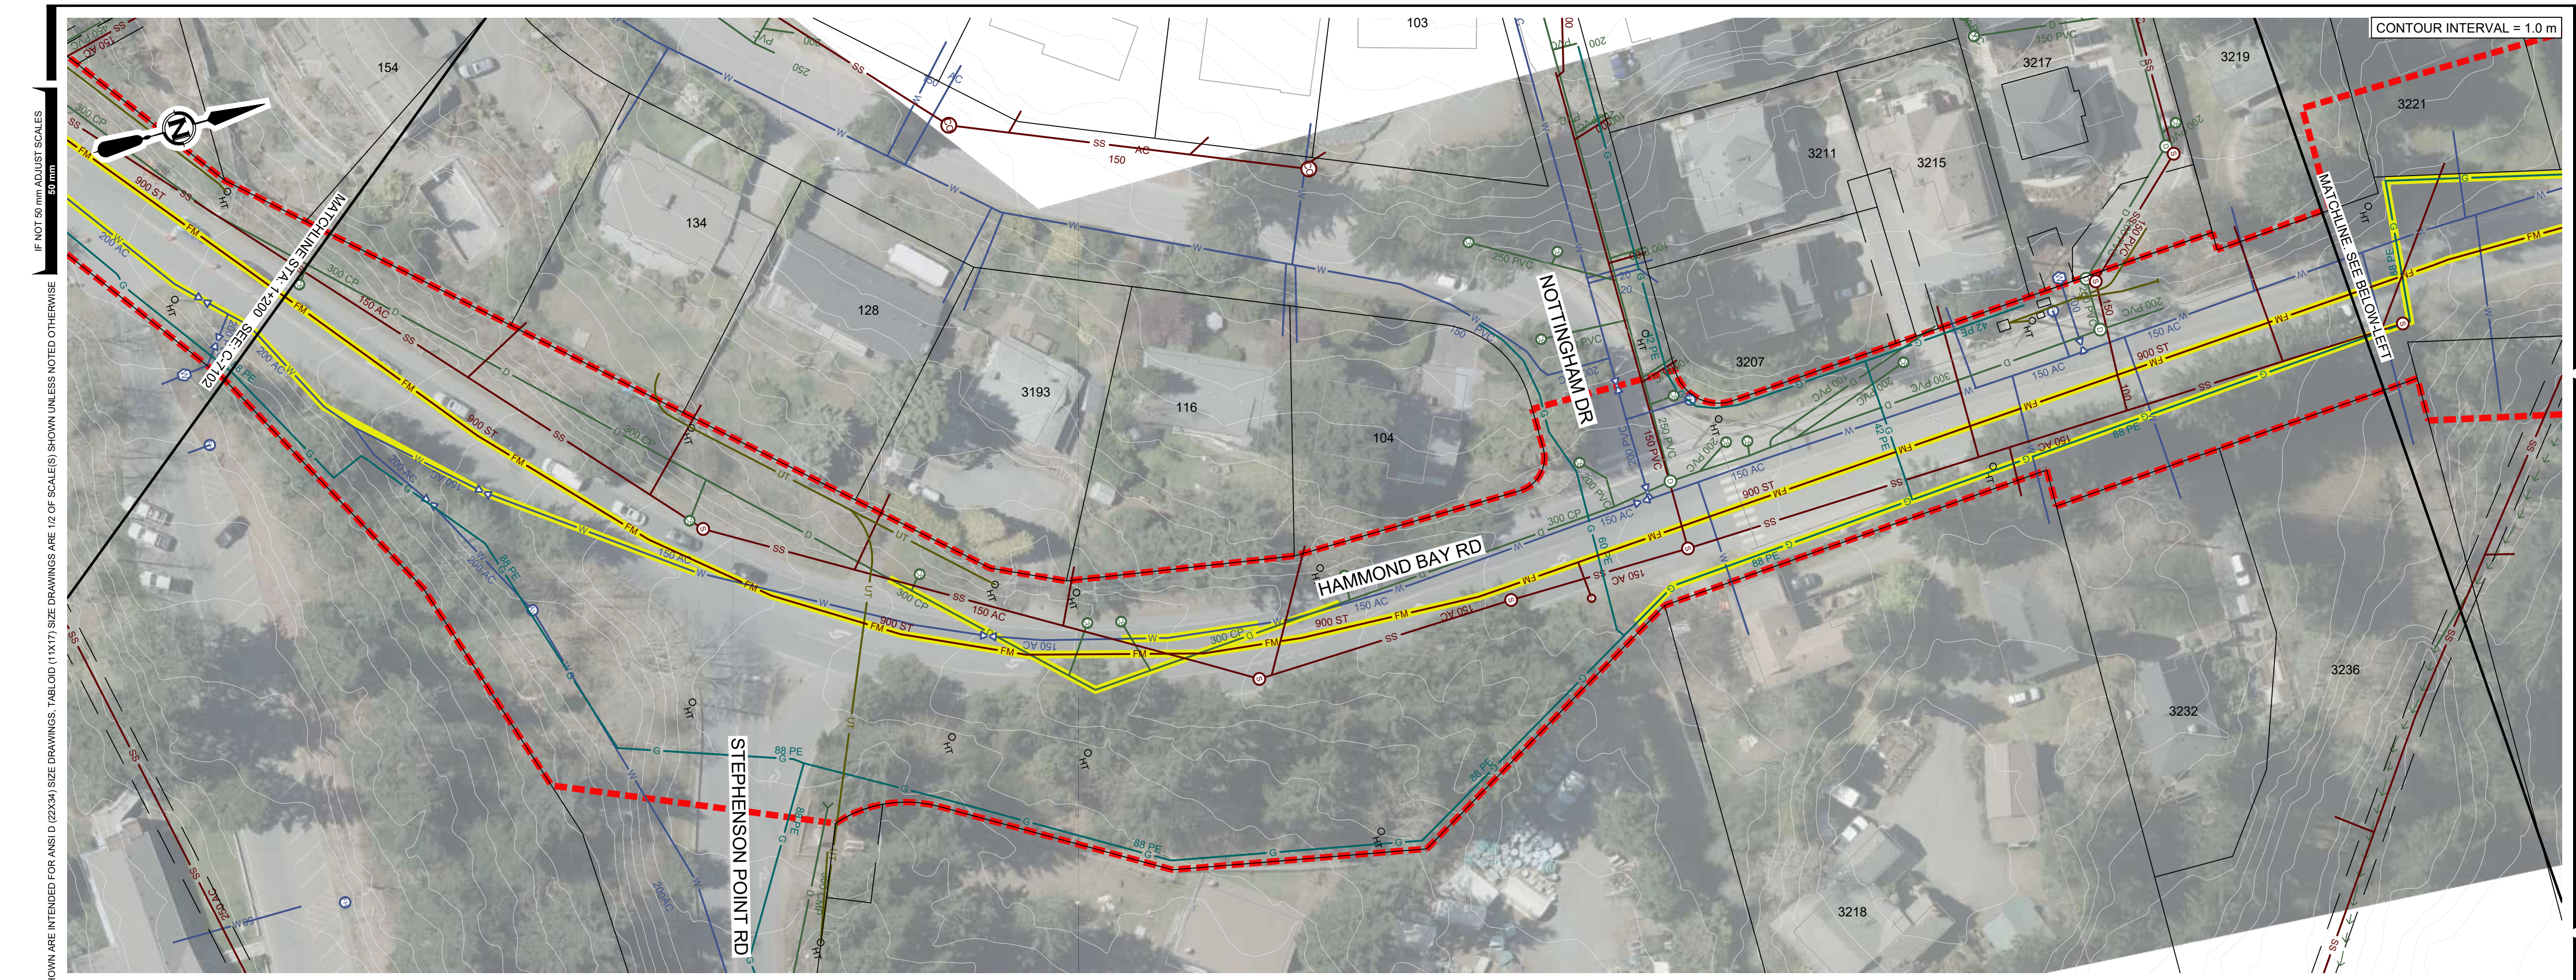

LEGEND
 --- LIMIT OF TOPOGRAPHIC SURVEY
 --- LOCATE BY G.P.R.

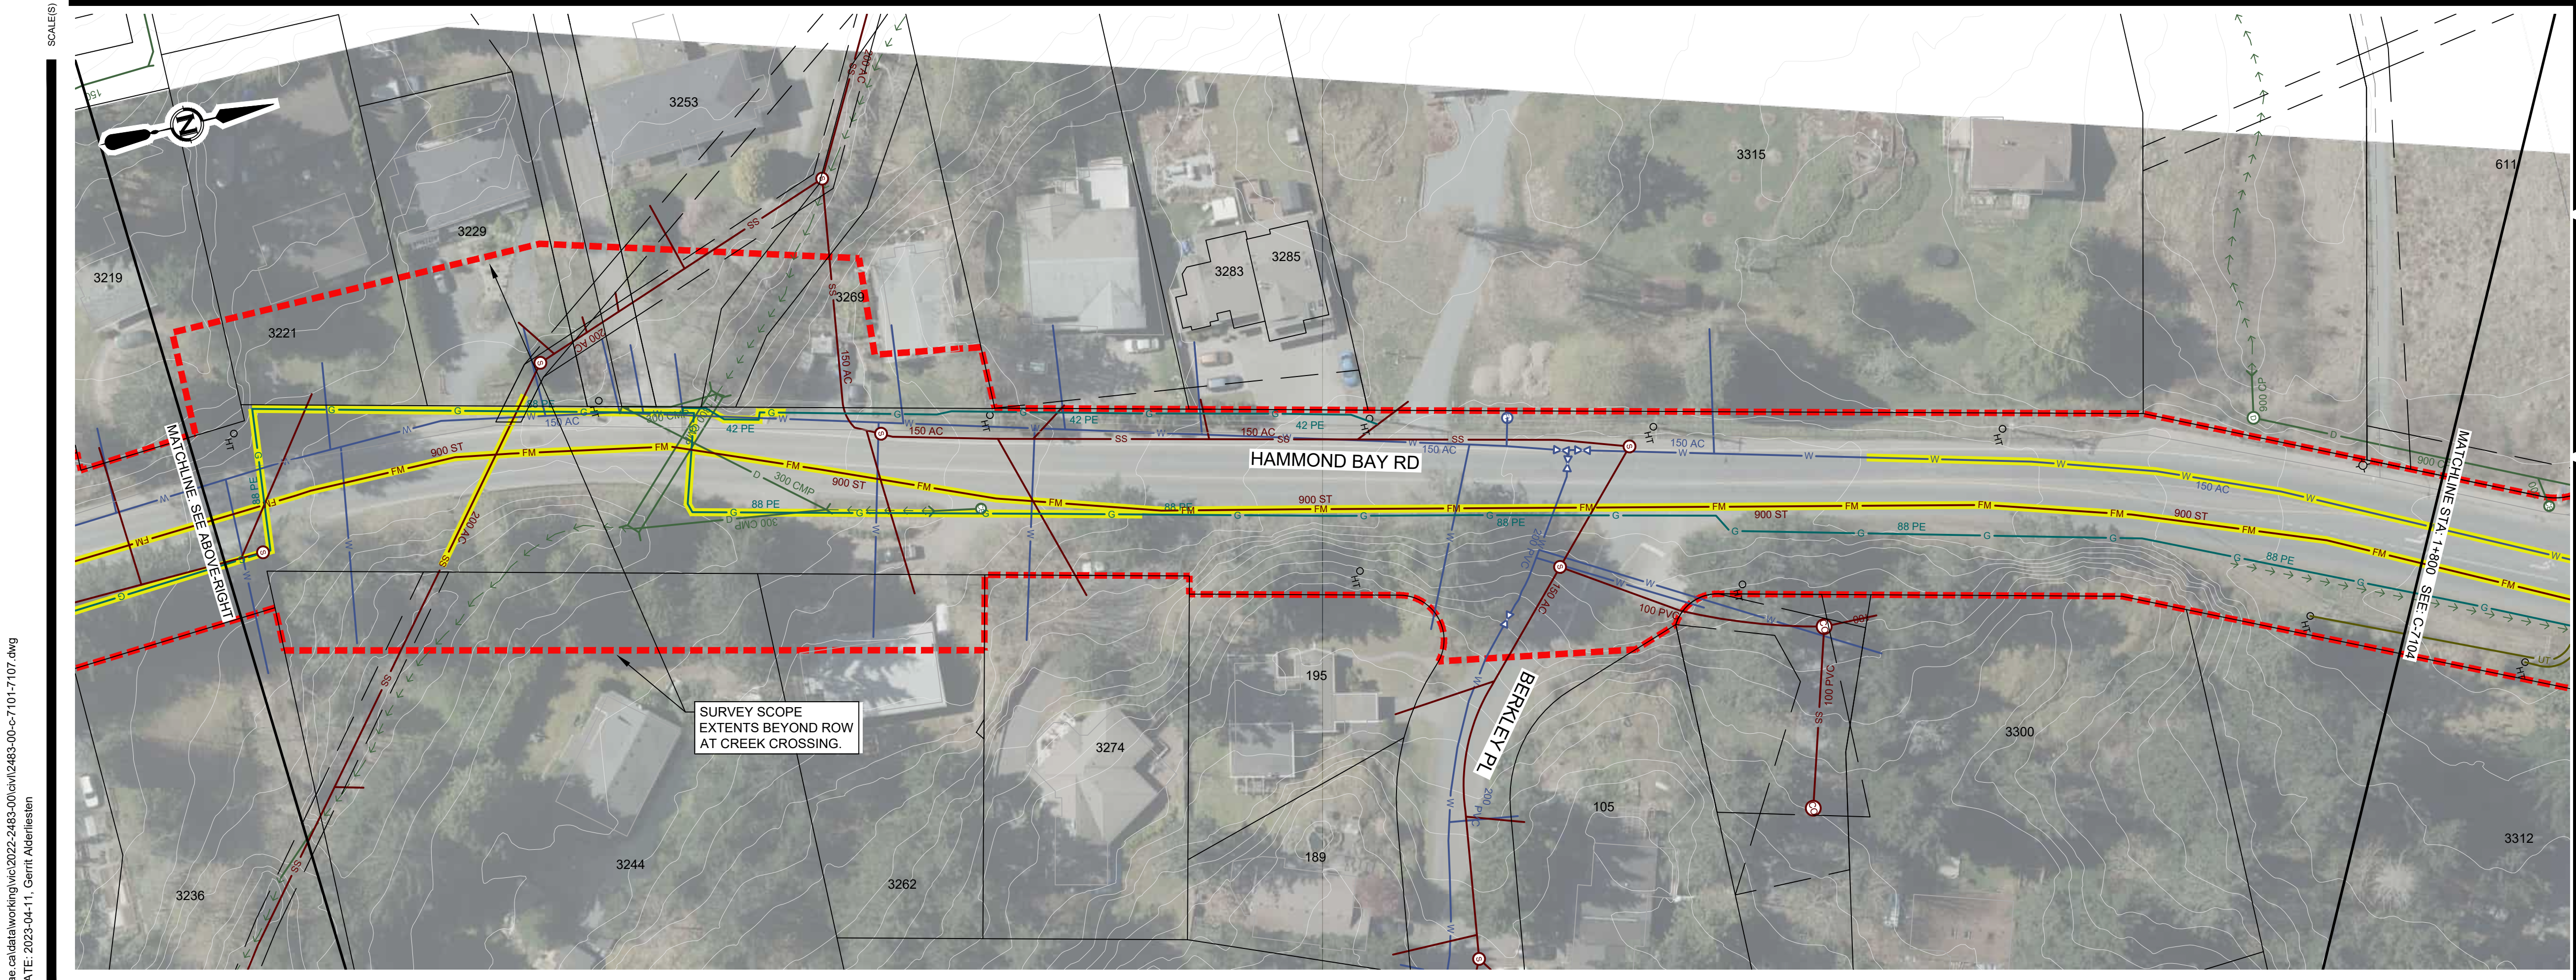

**PRELIMINARY/
FOR DISCUSSION**
NOT FOR CONSTRUCTION

DRAFT

FOR INFORMATION ONLY

B	2023APR11	M DHILLON	G ALDERLIESTEN	ISSUED FOR INFORMATION
A	2023MAR07	M DHILLON	G ALDERLIESTEN	ISSUED FOR INFORMATION
REV	DATE	DESIGN	DRAWN	DESCRIPTION

DISTRICT OF NANAIMO

HAMMOND BAY FORCEMAIN

2022-2483-00


SCALE: 1:500

**SURVEY REQUIREMENTS
SITE PLAN**


DRAWING	REVISION	SHEET
2483-00-C-7103	B	4

\\ae.cadserver\working\wic\2022-2483-00\civil\2483-00-c-7101-7107.dwg
 DATE: 2023-04-11, Gerrit Alderliesten

IF NOT SHOWN, ADJUST SCALES
 SCALES(S) SHOWN ARE INTENDED FOR ANSI D (29.5x) SIZE DRAWINGS, TABL/D (11x17) SIZE DRAWINGS ARE 1/2 OF SCALE(S) SHOWN UNLESS NOTED OTHERWISE

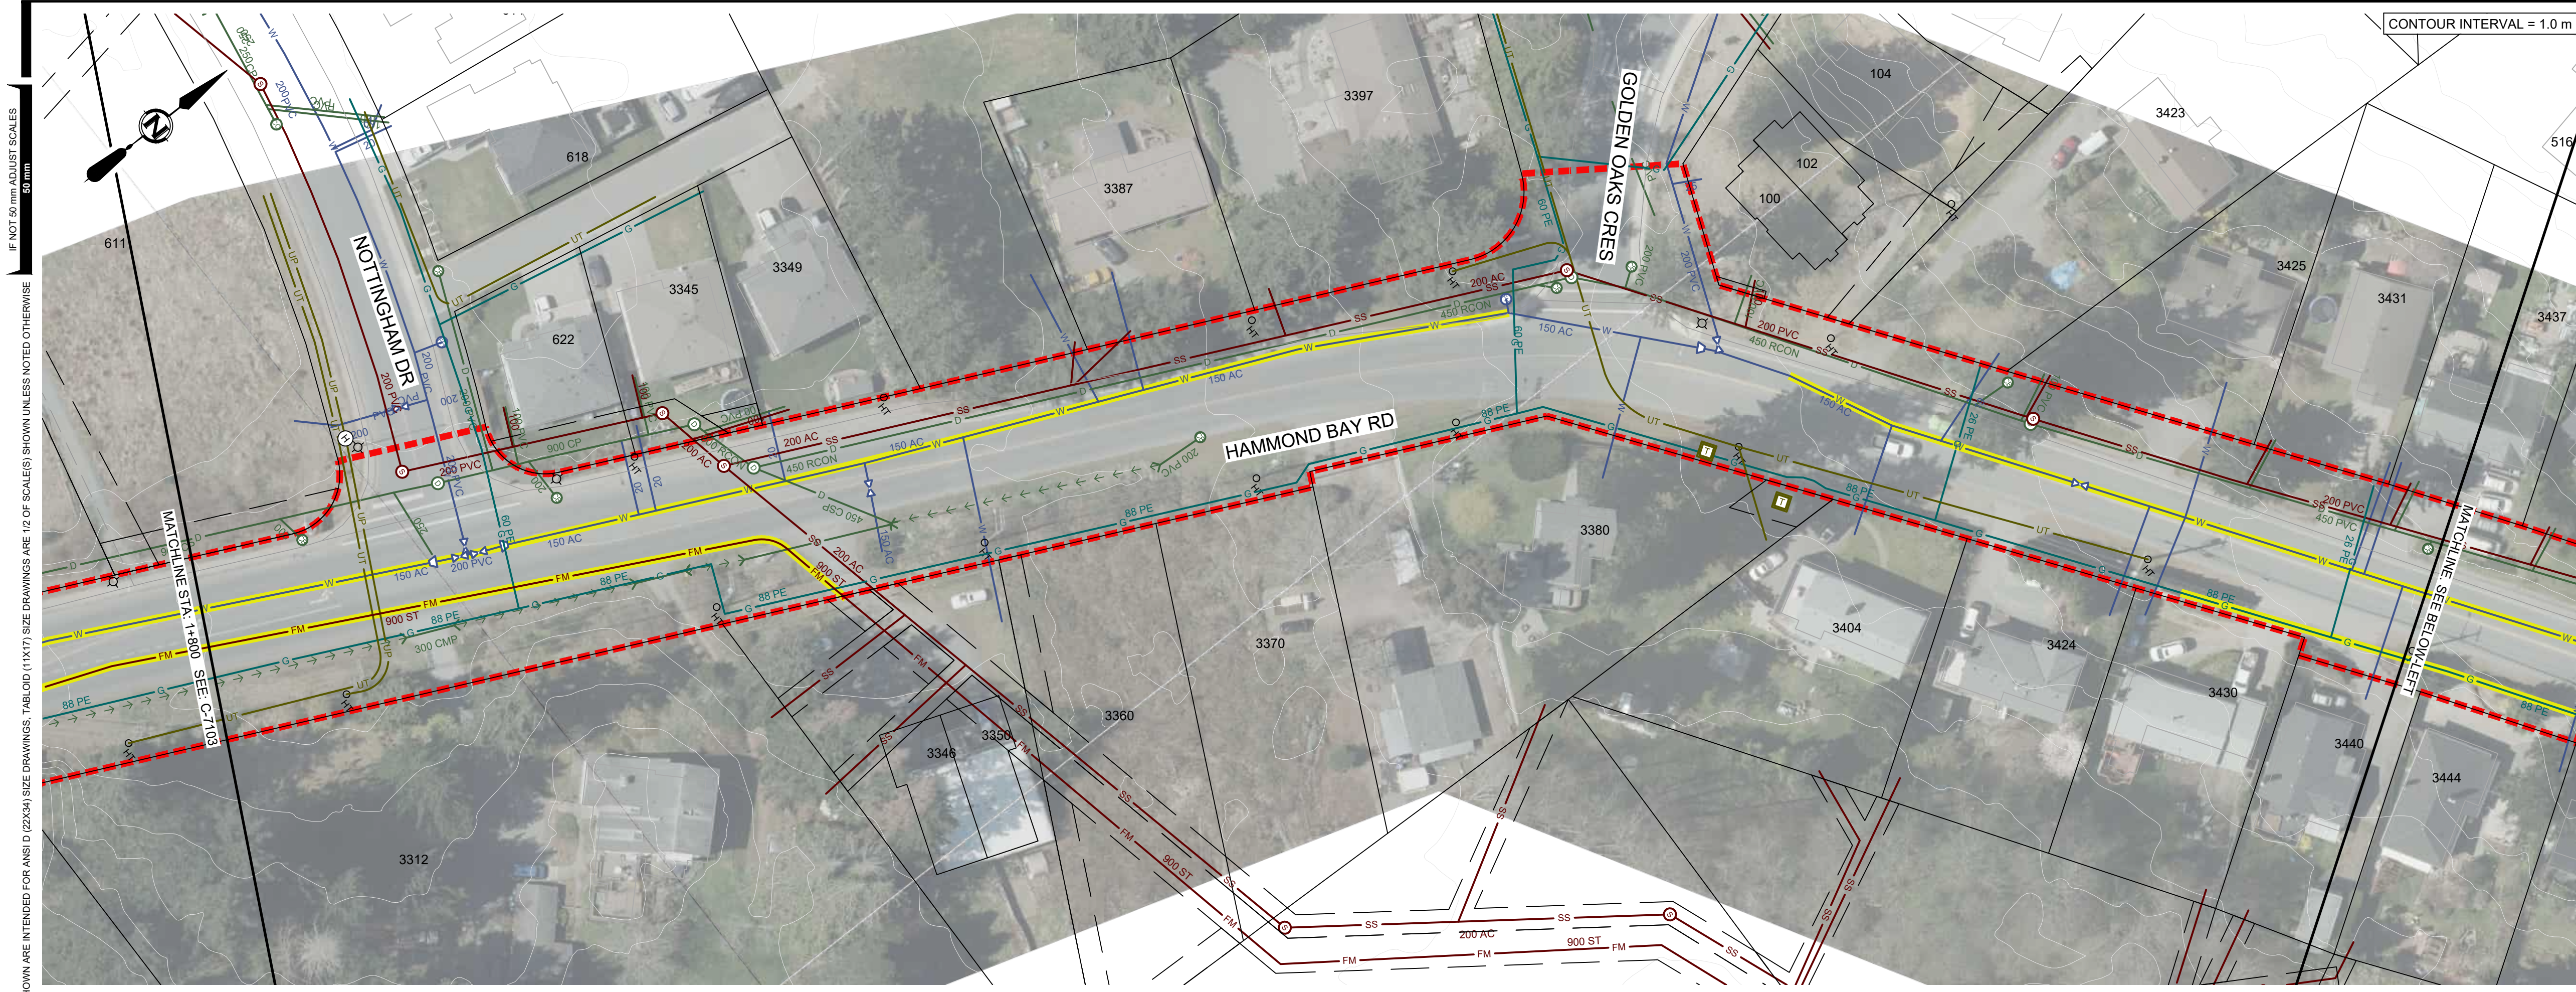

LEGEND
 --- LIMIT OF TOPOGRAPHIC SURVEY
 --- LOCATE BY G.P.R.

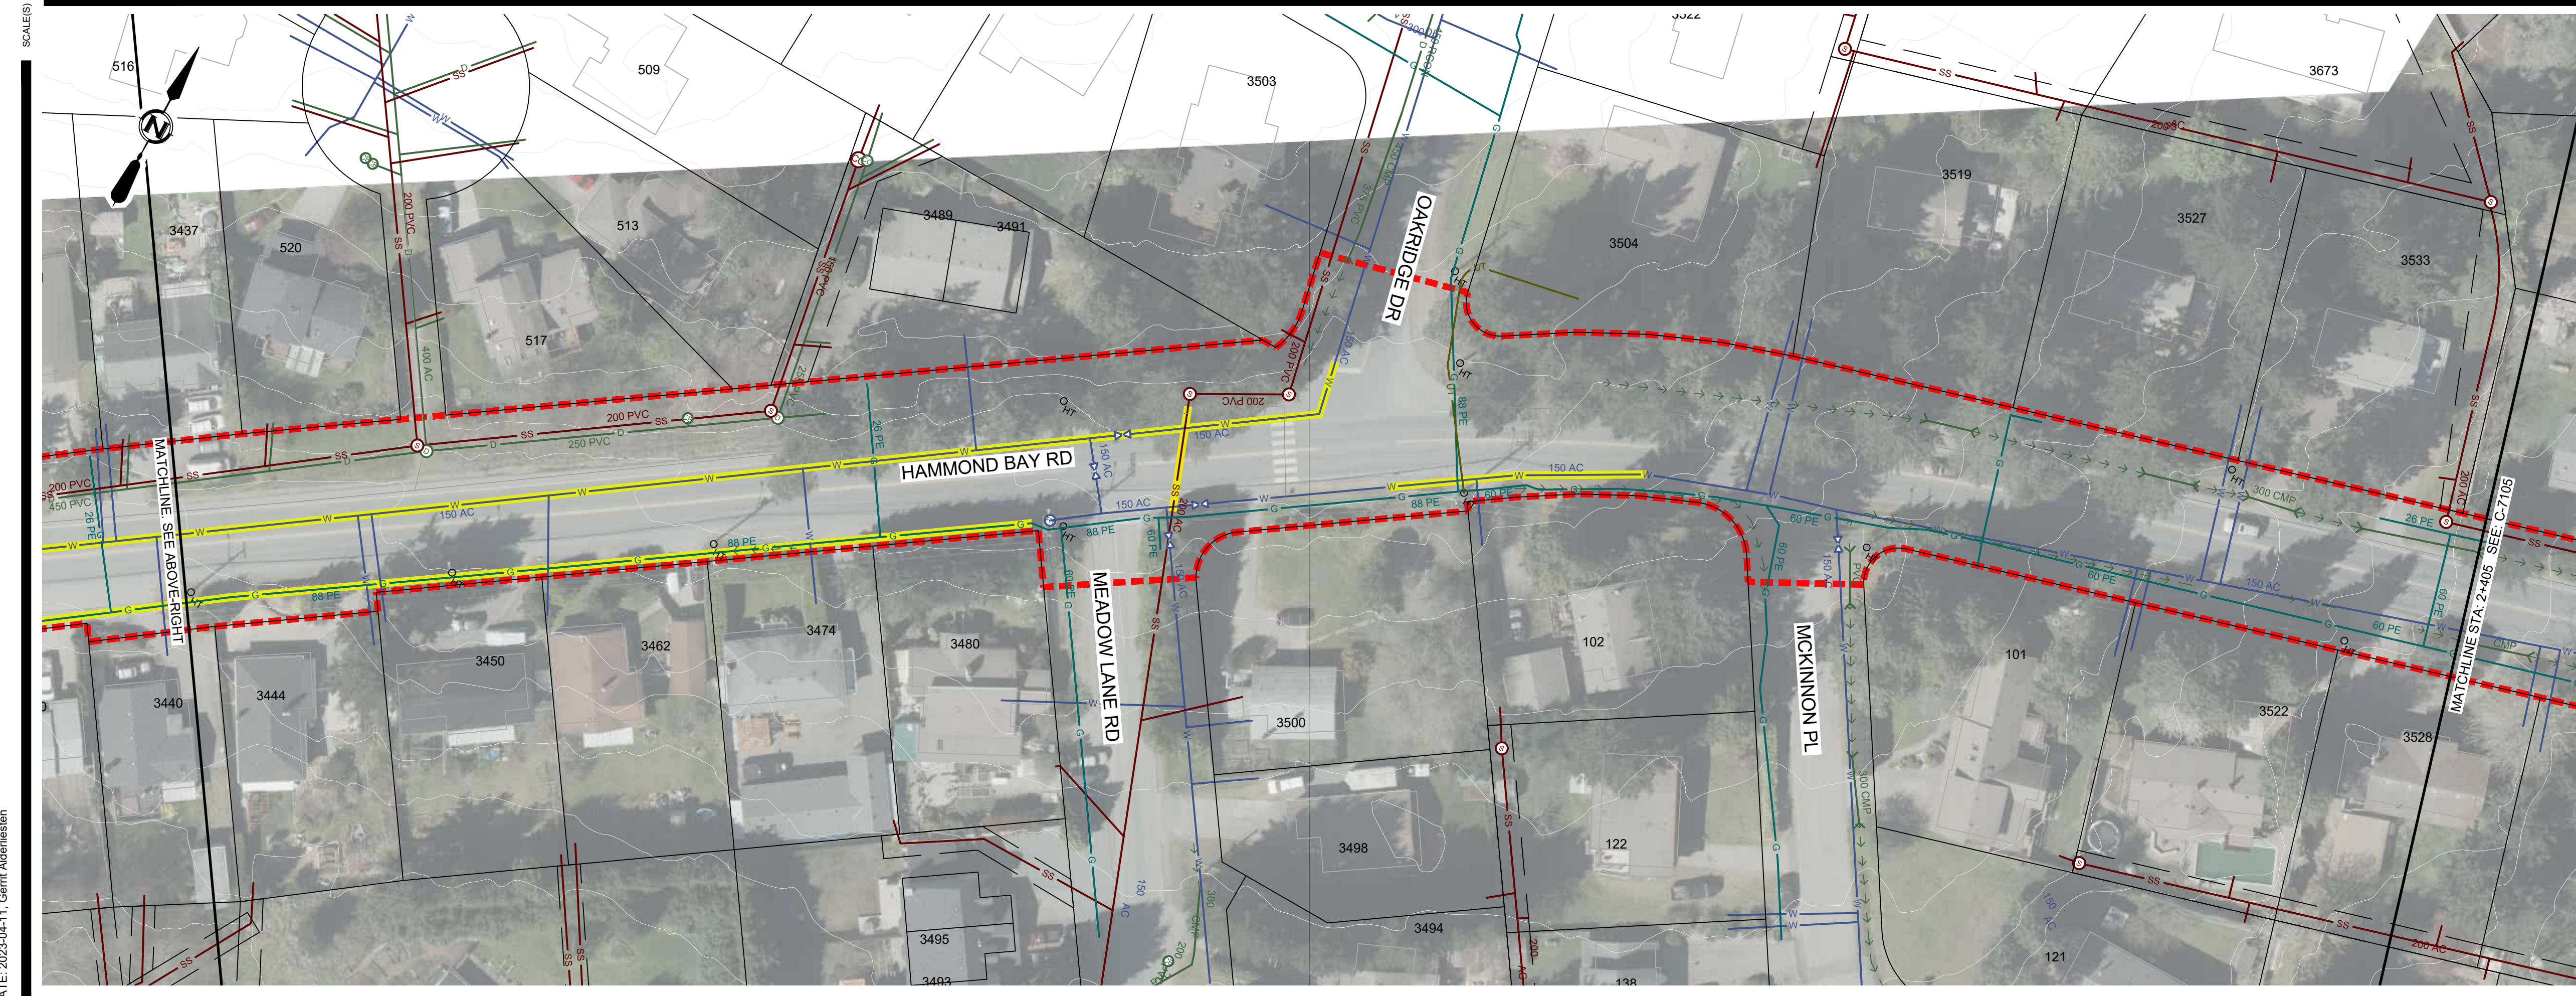

**PRELIMINARY/
 FOR DISCUSSION
 NOT FOR CONSTRUCTION**
DRAFT **FOR
 INFORMATION
 ONLY**

REV	DATE	DESIGN	DRAWN	DESCRIPTION
B	2023APR11	M DHILLON	G ALDERLIESTEN	ISSUED FOR INFORMATION
A	2023MAR07	M DHILLON	G ALDERLIESTEN	ISSUED FOR INFORMATION


DISTRICT OF NANAIMO
 HAMMOND BAY FORCEMAIN

2022-2483-00
 SCALE: 1:500

SURVEY REQUIREMENTS
 SITE PLAN

DRAWING	REVISION	SHEET
2483-00-C-7104	B	5

IF NOT SHOWN, ADJUST SCALES
 SCALES SHOWN ARE INTENDED FOR ANSI D (24x36) SIZE DRAWINGS, TABLORD (11x17) SIZE DRAWINGS ARE 1/2 OF SCALE(S) UNLESS NOTED OTHERWISE
 DATE: 2023-04-11, Gerrit Alderliesten

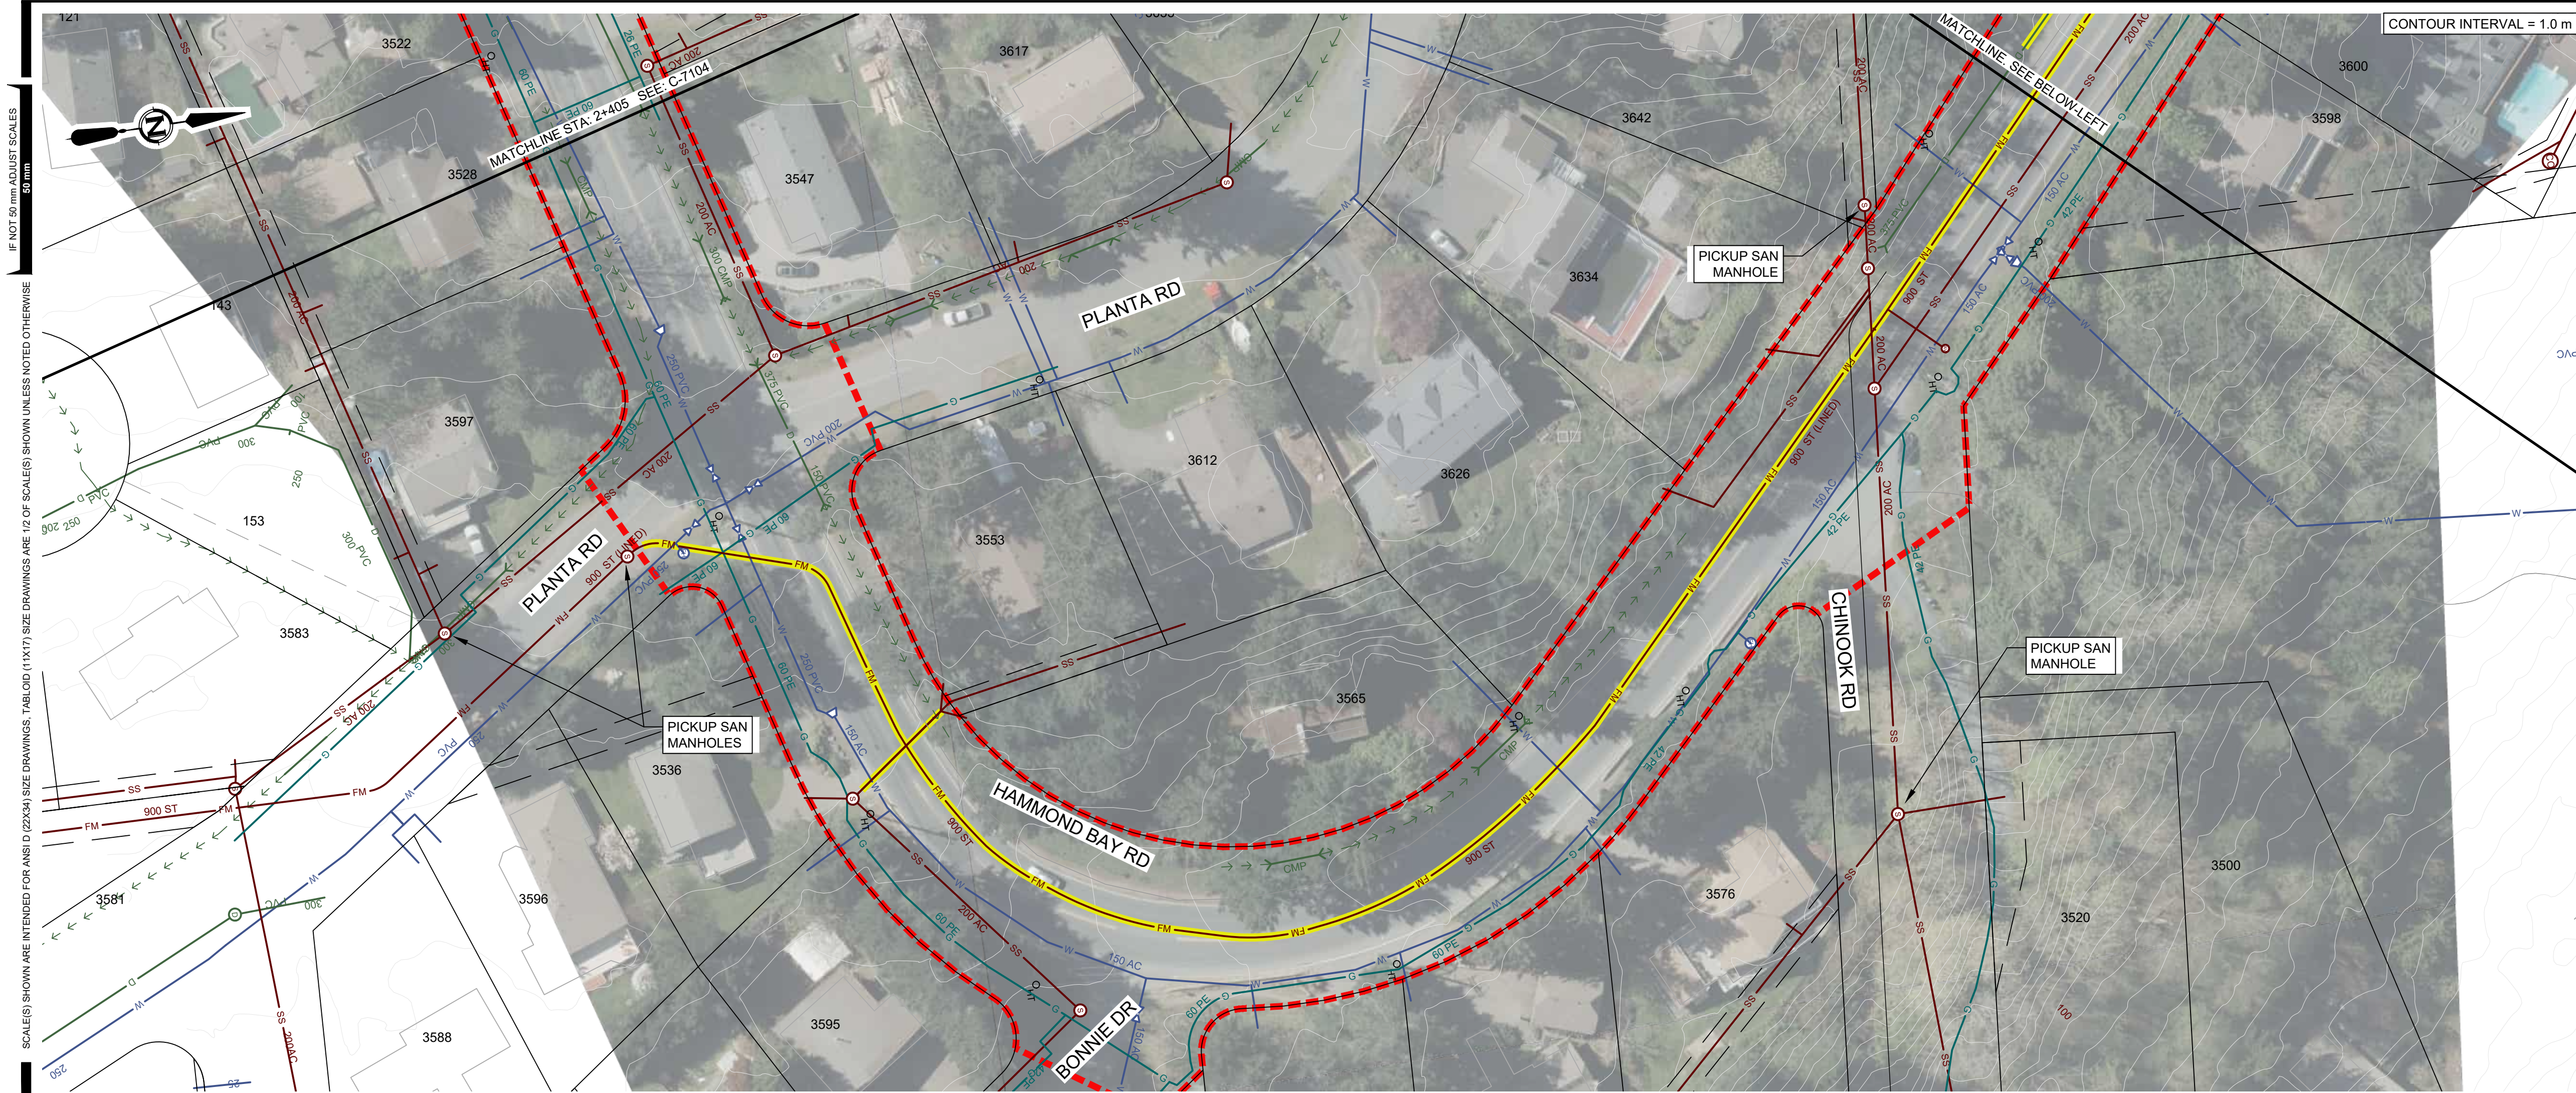


LEGEND

- LIMIT OF TOPOGRAPHIC SURVEY
- LOCATE BY G.P.R.

PRELIMINARY/
FOR DISCUSSION
NOT FOR CONSTRUCTION

DRAFT

FOR INFORMATION ONLY

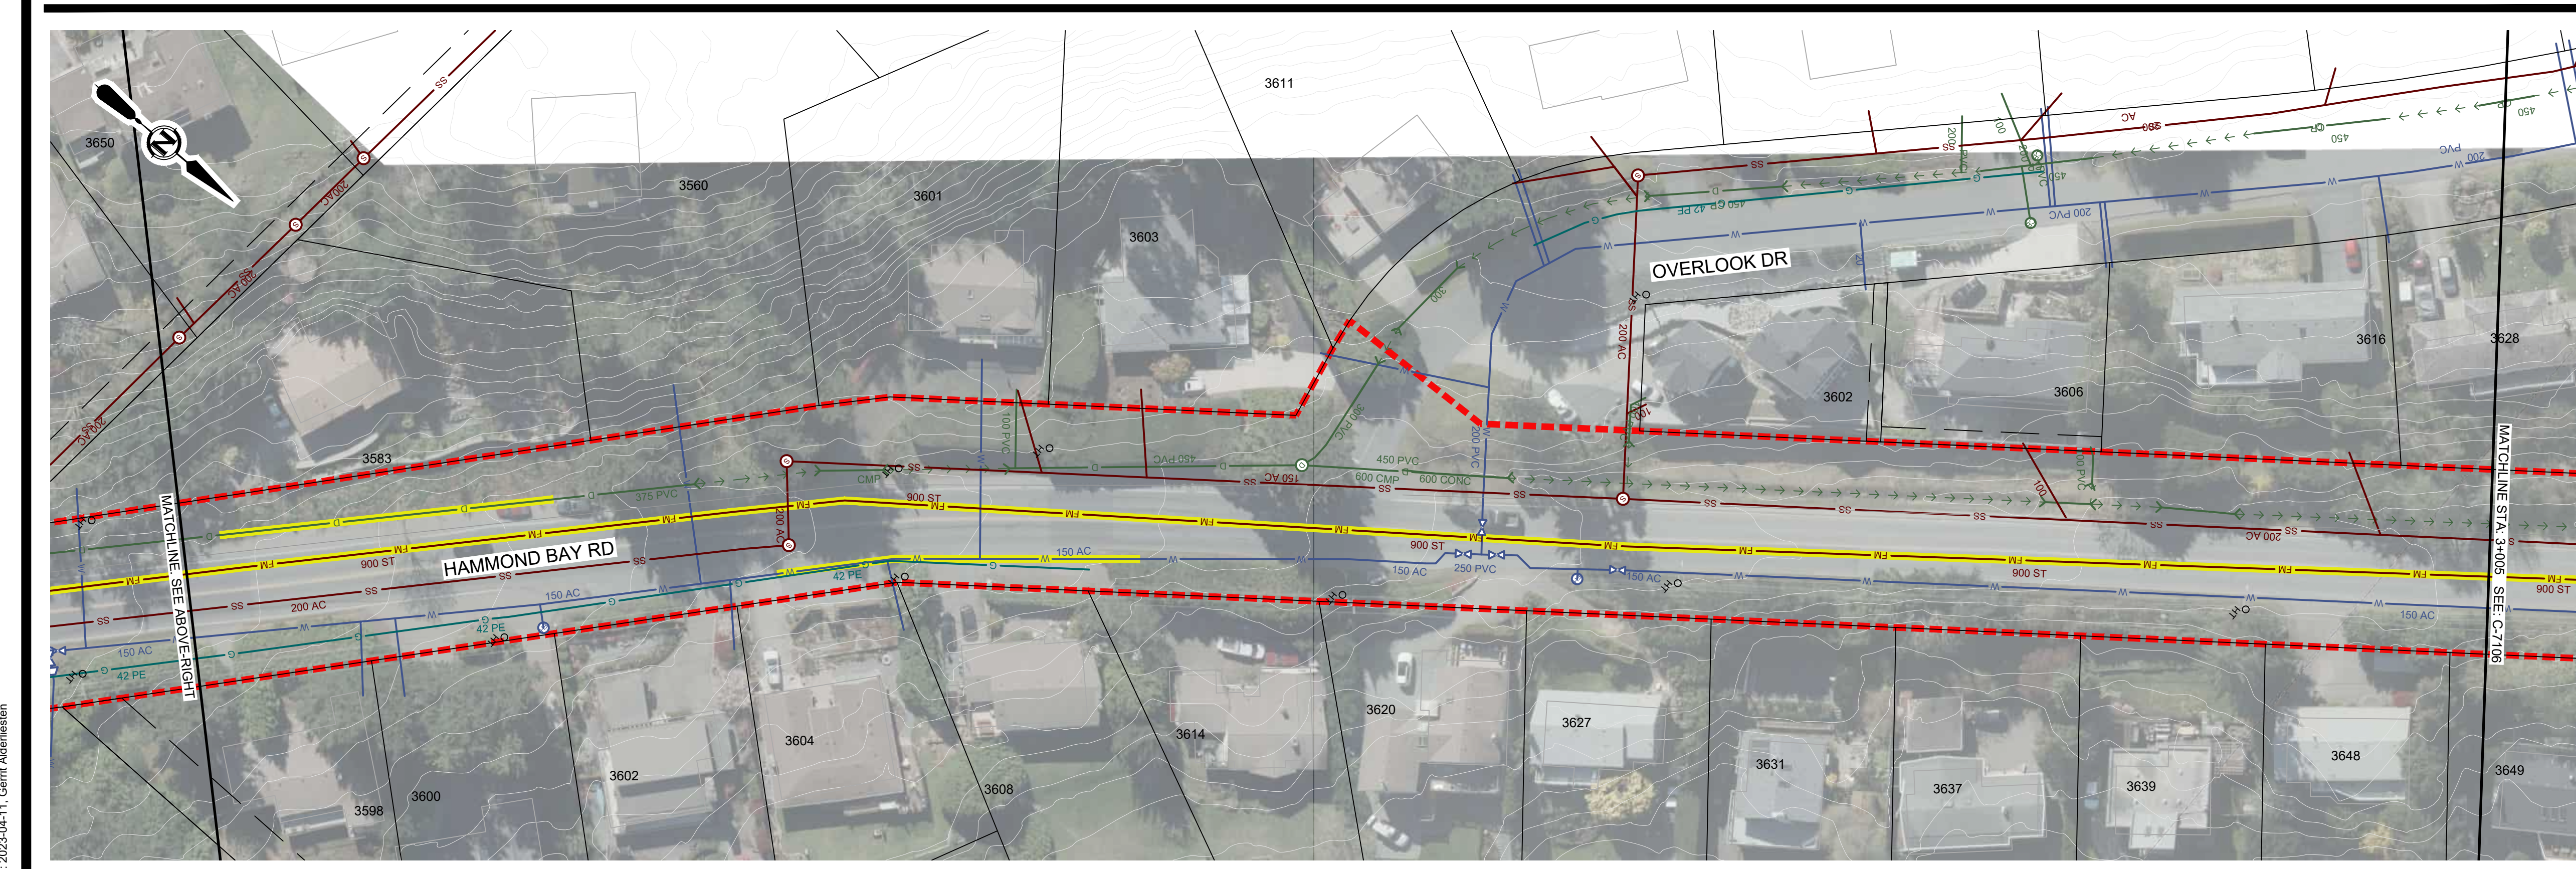

B	2023APR11	M DHILLON	G ALDERLIESTEN	ISSUED FOR INFORMATION
A	2023MAR07	M DHILLON	G ALDERLIESTEN	ISSUED FOR INFORMATION
REV	DATE	DESIGN	DRAWN	DESCRIPTION

DISTRICT OF NANAIMO


HAMMOND BAY FORCEMAIN

2022-2483-00

SCALE: 1:500

SURVEY REQUIREMENTS
SITE PLAN

DRAWING	REVISION	SHEET
2483-00-C-7105	B	6

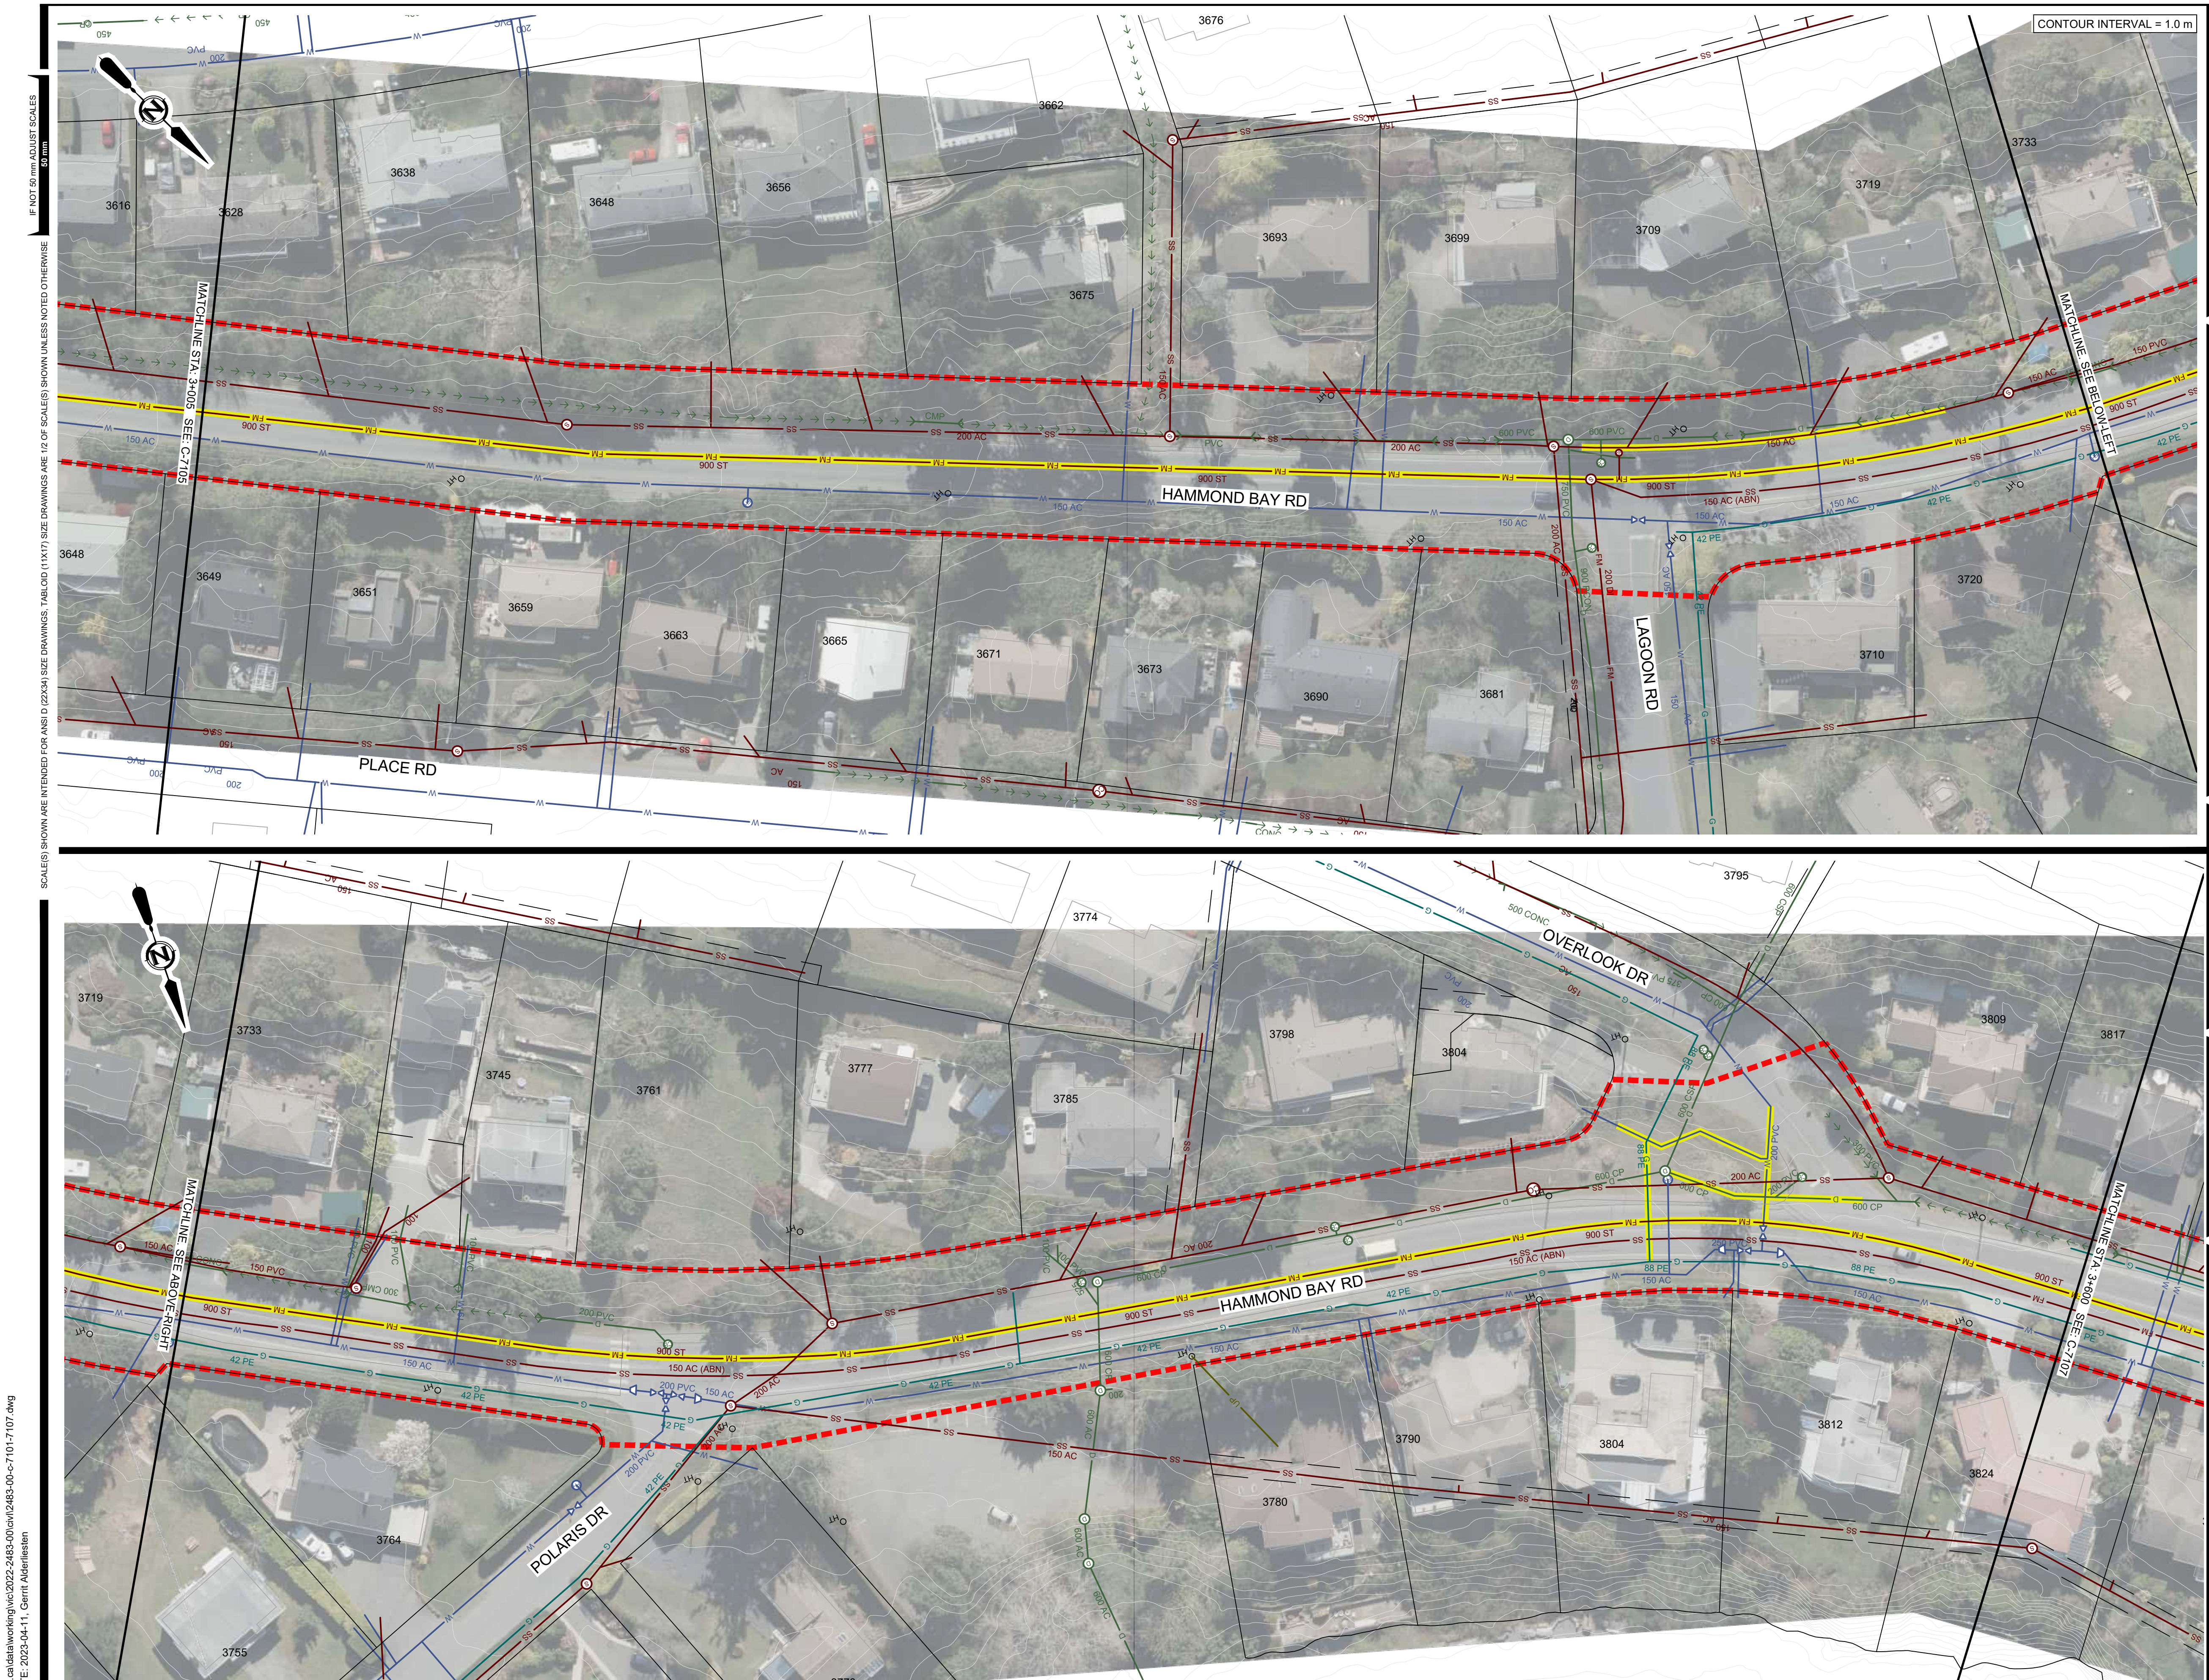

LEGEND
 --- LIMIT OF TOPOGRAPHIC SURVEY
 --- LOCATE BY G.P.R.

PRELIMINARY/ FOR DISCUSSION
NOT FOR CONSTRUCTION

DRAFT

FOR INFORMATION ONLY

B	2023APR11	M DHILLON	G ALDERLIESTEN	ISSUED FOR INFORMATION
A	2023MAR07	M DHILLON	G ALDERLIESTEN	ISSUED FOR INFORMATION
REV	DATE	DESIGN	DRAWN	DESCRIPTION

DISTRICT OF NANAIMO

HAMMOND BAY FORCEMAIN

2022-2483-00


SCALE: 1:500

SURVEY REQUIREMENTS
SITE PLAN

DRAWING	REVISION	SHEET
2483-00-C-7106	B	7

IF NOT SHOWN, ADJUST SCALES
 SCALES SHOWN ARE INTENDED FOR ANSI D (29.5x42) SIZE DRAWINGS, TABLORD (11x17) SIZE DRAWINGS ARE 1/2 OF SCALE(S) SHOWN UNLESS NOTED OTHERWISE
 \uae\cadata\working\2022-2483-00\civil\2483-00-c-7101-7107.dwg
 DATE: 2023-04-11, Gerrit Alderliesten

IF NOT SHOWN, ADJUST SCALES TO MATCH
 SCALES SHOWN ARE INTENDED FOR ANSI D (24x36) SIZE DRAWINGS, TABLUD (11x17) SIZE DRAWINGS ARE 1/2 OF SCALE(S) SHOWN UNLESS NOTED OTHERWISE

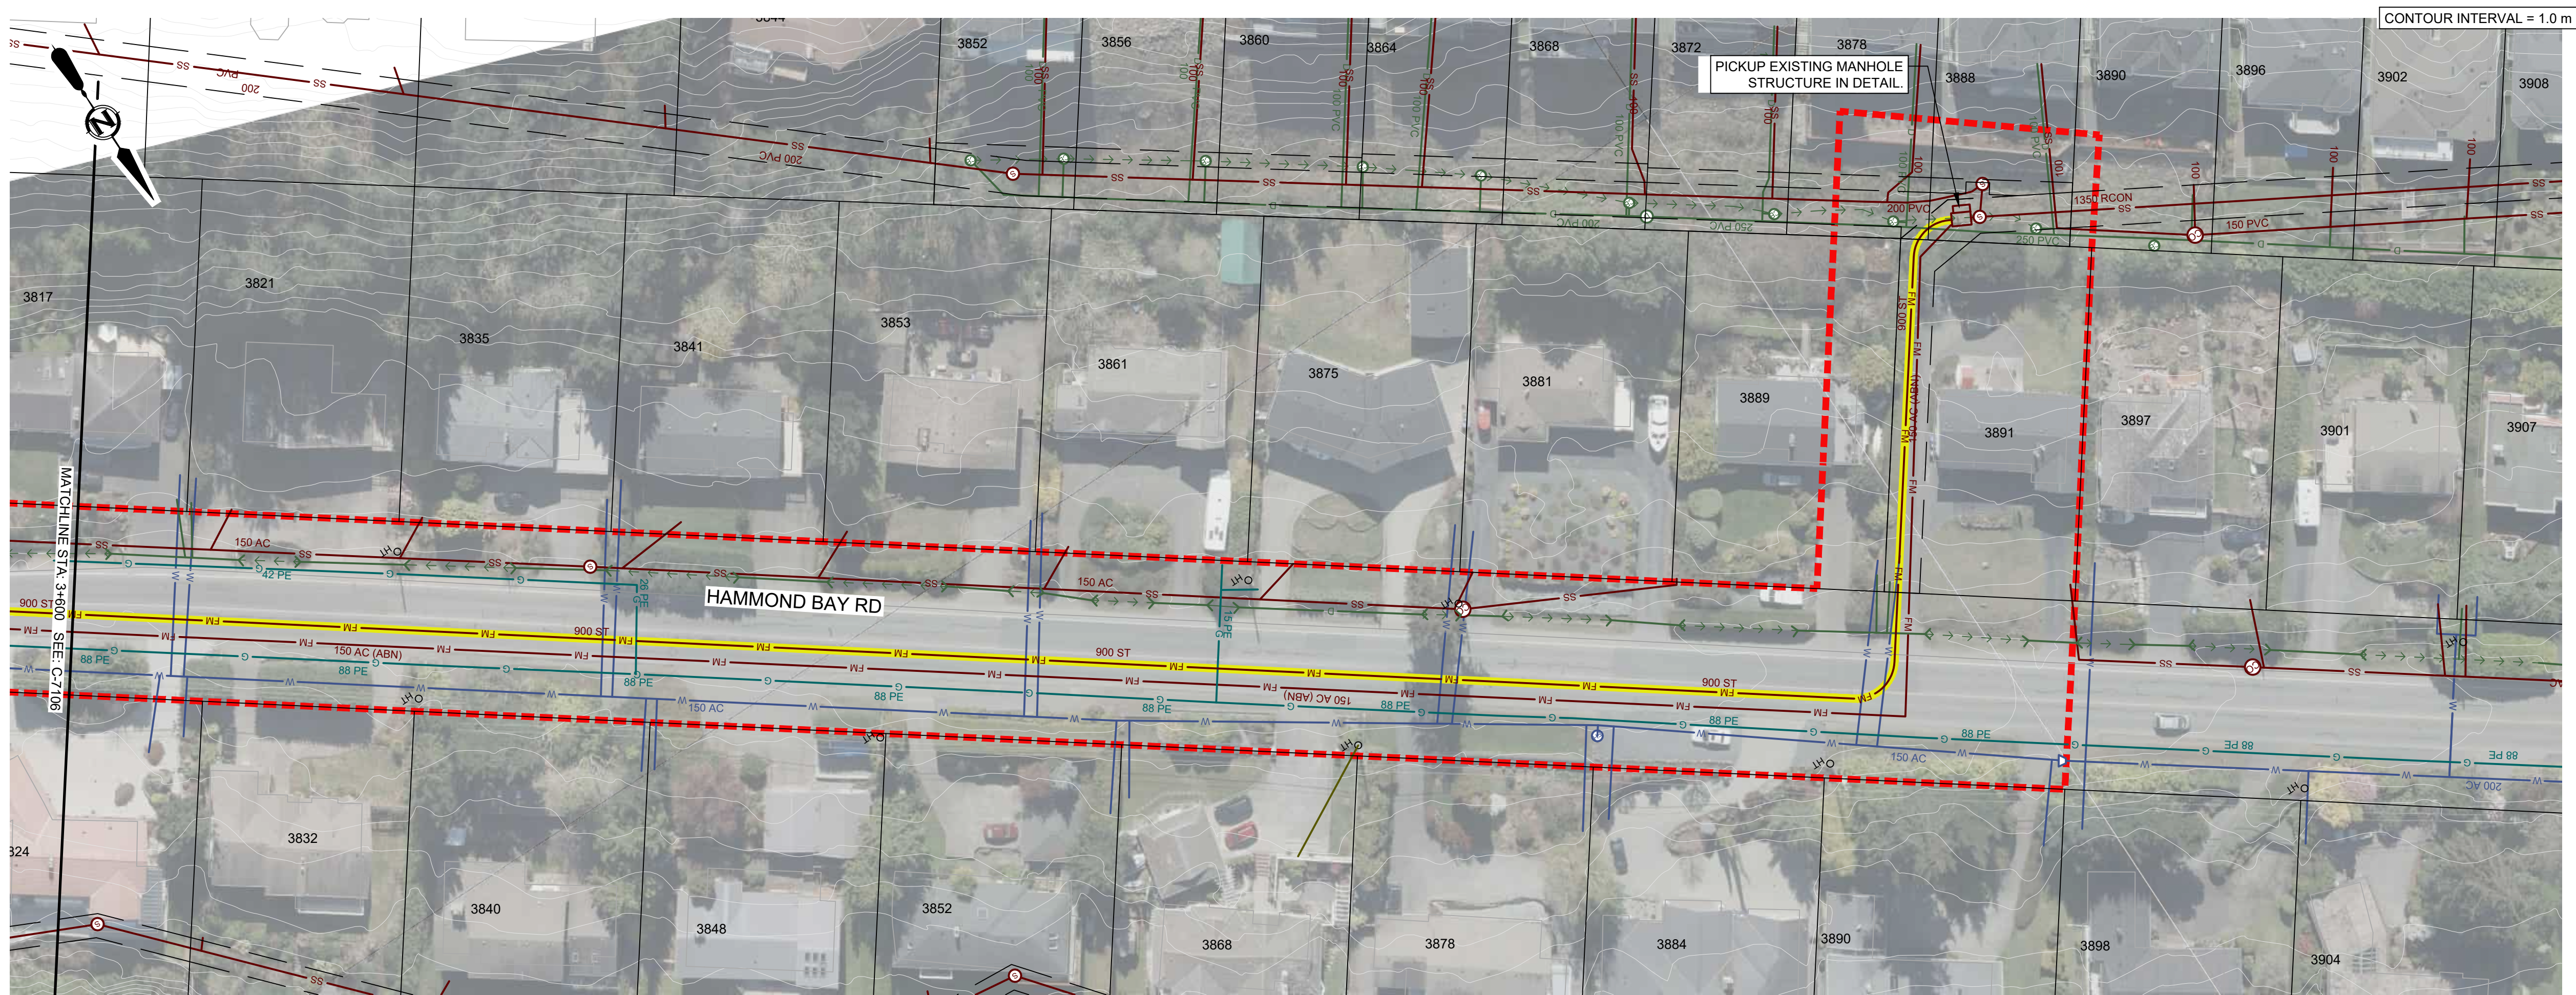

LEGEND

- LIMIT OF TOPOGRAPHIC SURVEY
- LOCATE BY G.P.R.

**PRELIMINARY/
FOR DISCUSSION**
NOT FOR CONSTRUCTION

DRAFT

**FOR
INFORMATION
ONLY**

REV	DATE	DESIGN	DRAWN	DESCRIPTION
B	2023APR11	M DHILLON	G ALDERLIESTEN	ISSUED FOR INFORMATION
A	2023MAR07	M DHILLON	G ALDERLIESTEN	ISSUED FOR INFORMATION

DISTRICT OF NANAIMO

HAMMOND BAY FORCEMAIN

2022-2483-00

SCALE: 1:500

SURVEY REQUIREMENTS
SITE PLAN

DRAWING	REVISION	SHEET
2483-00-C-7107	B	8