




The Regional District of Nanaimo (RDN) is in receipt of a Zoning Amendment Application for the property shown in the location map below.

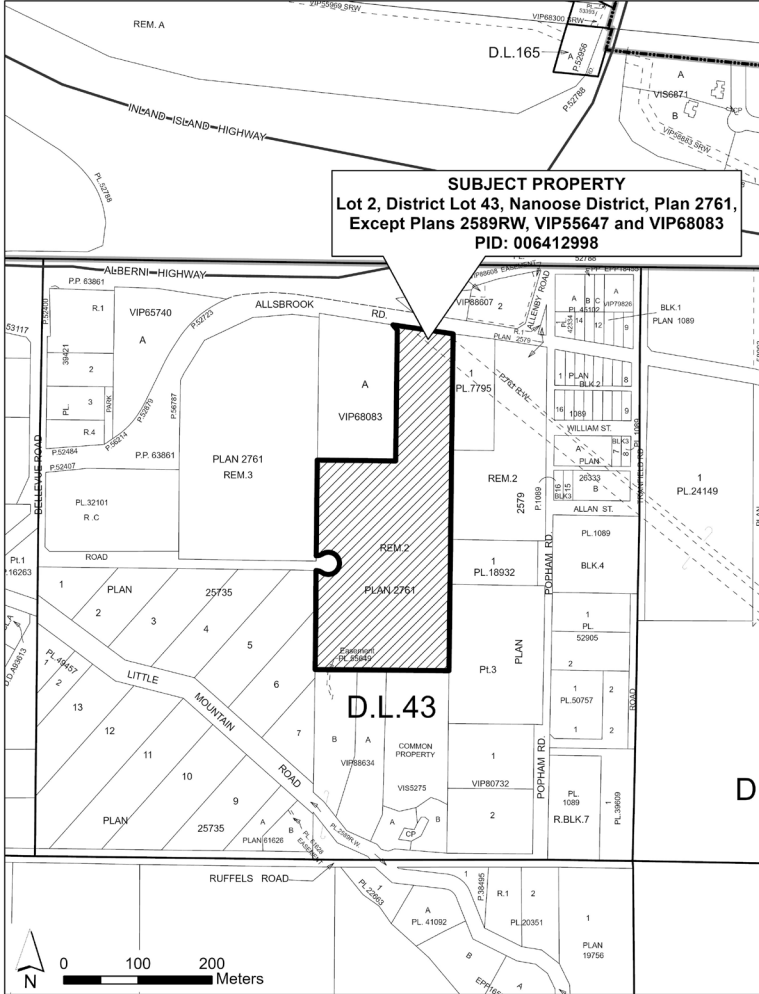



HAVE YOUR SAY

For more information about this application, to provide feedback and submit questions go to:

www.getinvolved.rdn.ca/pl2022-003

For more information, please contact:

 250-390-6510 or 1-877-604-4111

 planning@rdn.bc.ca

NOTICE OF ZONING AMENDMENT APPLICATION

APPLICATION NO. PL2022-003

Lot 2 Allsbrook Road

Electoral Area F

PURPOSE OF PROPOSED BYLAW

The applicant proposes to rezone the subject property from MHP-1 (Manufactured Home Park 1) to R-2 (Rural Residential 2), under the “Regional District of Nanaimo Electoral Area ‘F’ Zoning and Subdivision Bylaw No. 1285, 2002”, to allow a subdivision of up to five residential lots. See attached Concept Plan of Subdivision.

HAVE YOUR SAY AND ASK QUESTIONS

The public is invited to provide feedback and submit questions about the proposed zoning amendment application online at:

www.getinvolved.rdn.ca/pl2022-003.

Comments and questions may also be submitted by email to planning@rdn.bc.ca or by mail or in person to the RDN Administrative Building at 6300 Hammond Bay Road, Nanaimo, B.C., V9T 6N2. Office hours are Monday to Friday, 8:30 a.m. to 4:30 p.m., excluding public holidays. Feedback must be received by **Tuesday, April 11, 2023**. A summary of the comments received will be provided to the applicant, the Electoral Area Services Committee and RDN Board as part of the application review process.

WHERE CAN I INSPECT THE APPLICATION?


If you are unable to access this application information online, please contact us by email or phone for a staff member to review it with you.

Get Involved RDN!

www.rdn.bc.ca

Concept Plan of Subdivision

- Legend**
- Plan Boundary (Lot 2, District Lot 43, Nanoose District, Plan 2761 Except Plans 2589RW, VIP5547 and VIP68083)
 - - Lot Line
 - - R-2 Rural Residential 2 Zoning Setback

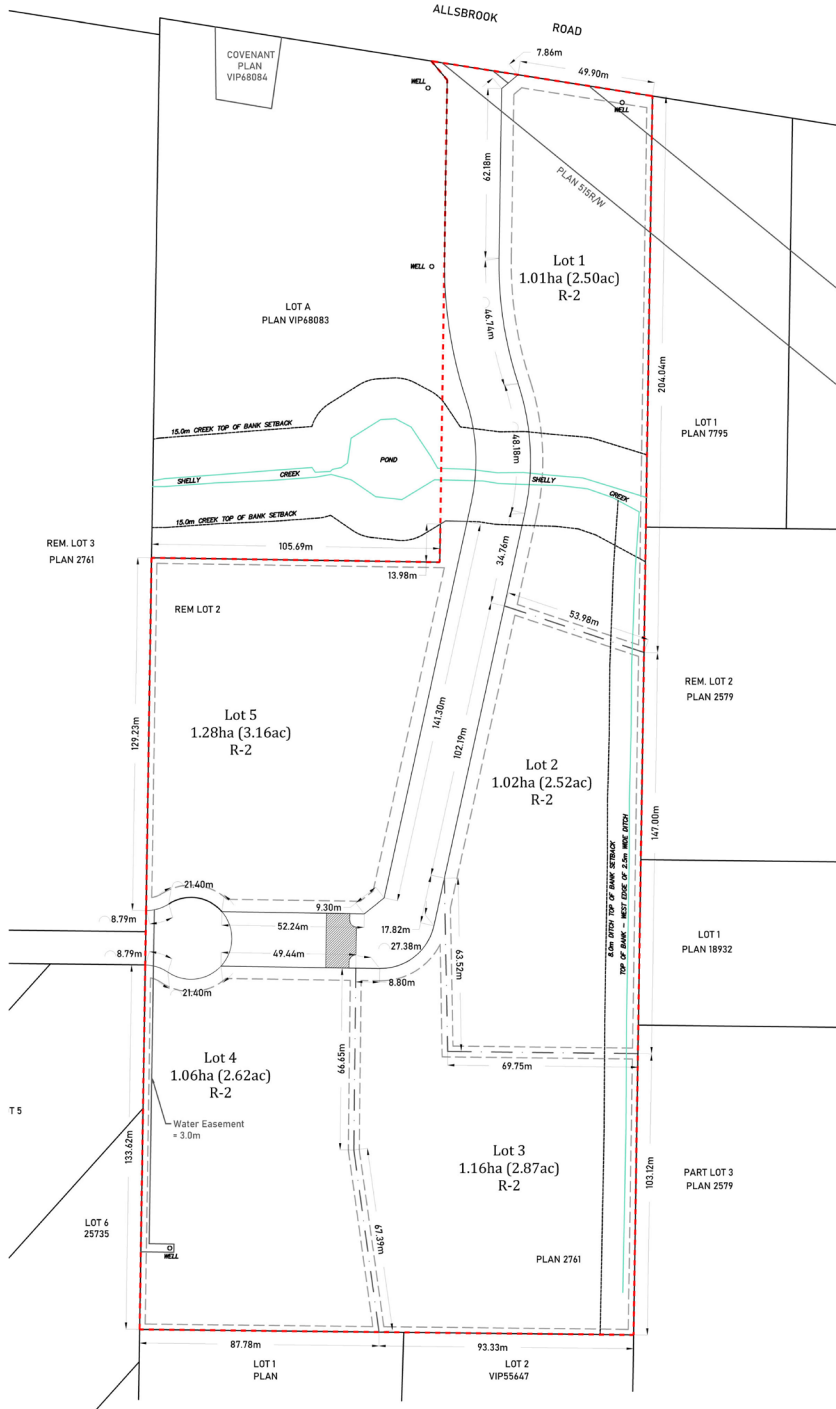

TOWN SITE PLANNING

C°Futures
Subdivision Plan
 1170737 BC Ltd.
 890 Allsbrook Road
 Regional District of Nanaimo, BC
 23/02/07

Scale 1:1500
 0m 20m 40m
 N