


# SCHOONER COVE ALL PHASES

PHASE 1SC	PHASE 2SC	PHASE 3SC	TOTAL
448 m	297 m	923 m	1668 m
90 m	150 m	55 m	55 m
-	70 m	90 m	240 m
-	-	-	160 m

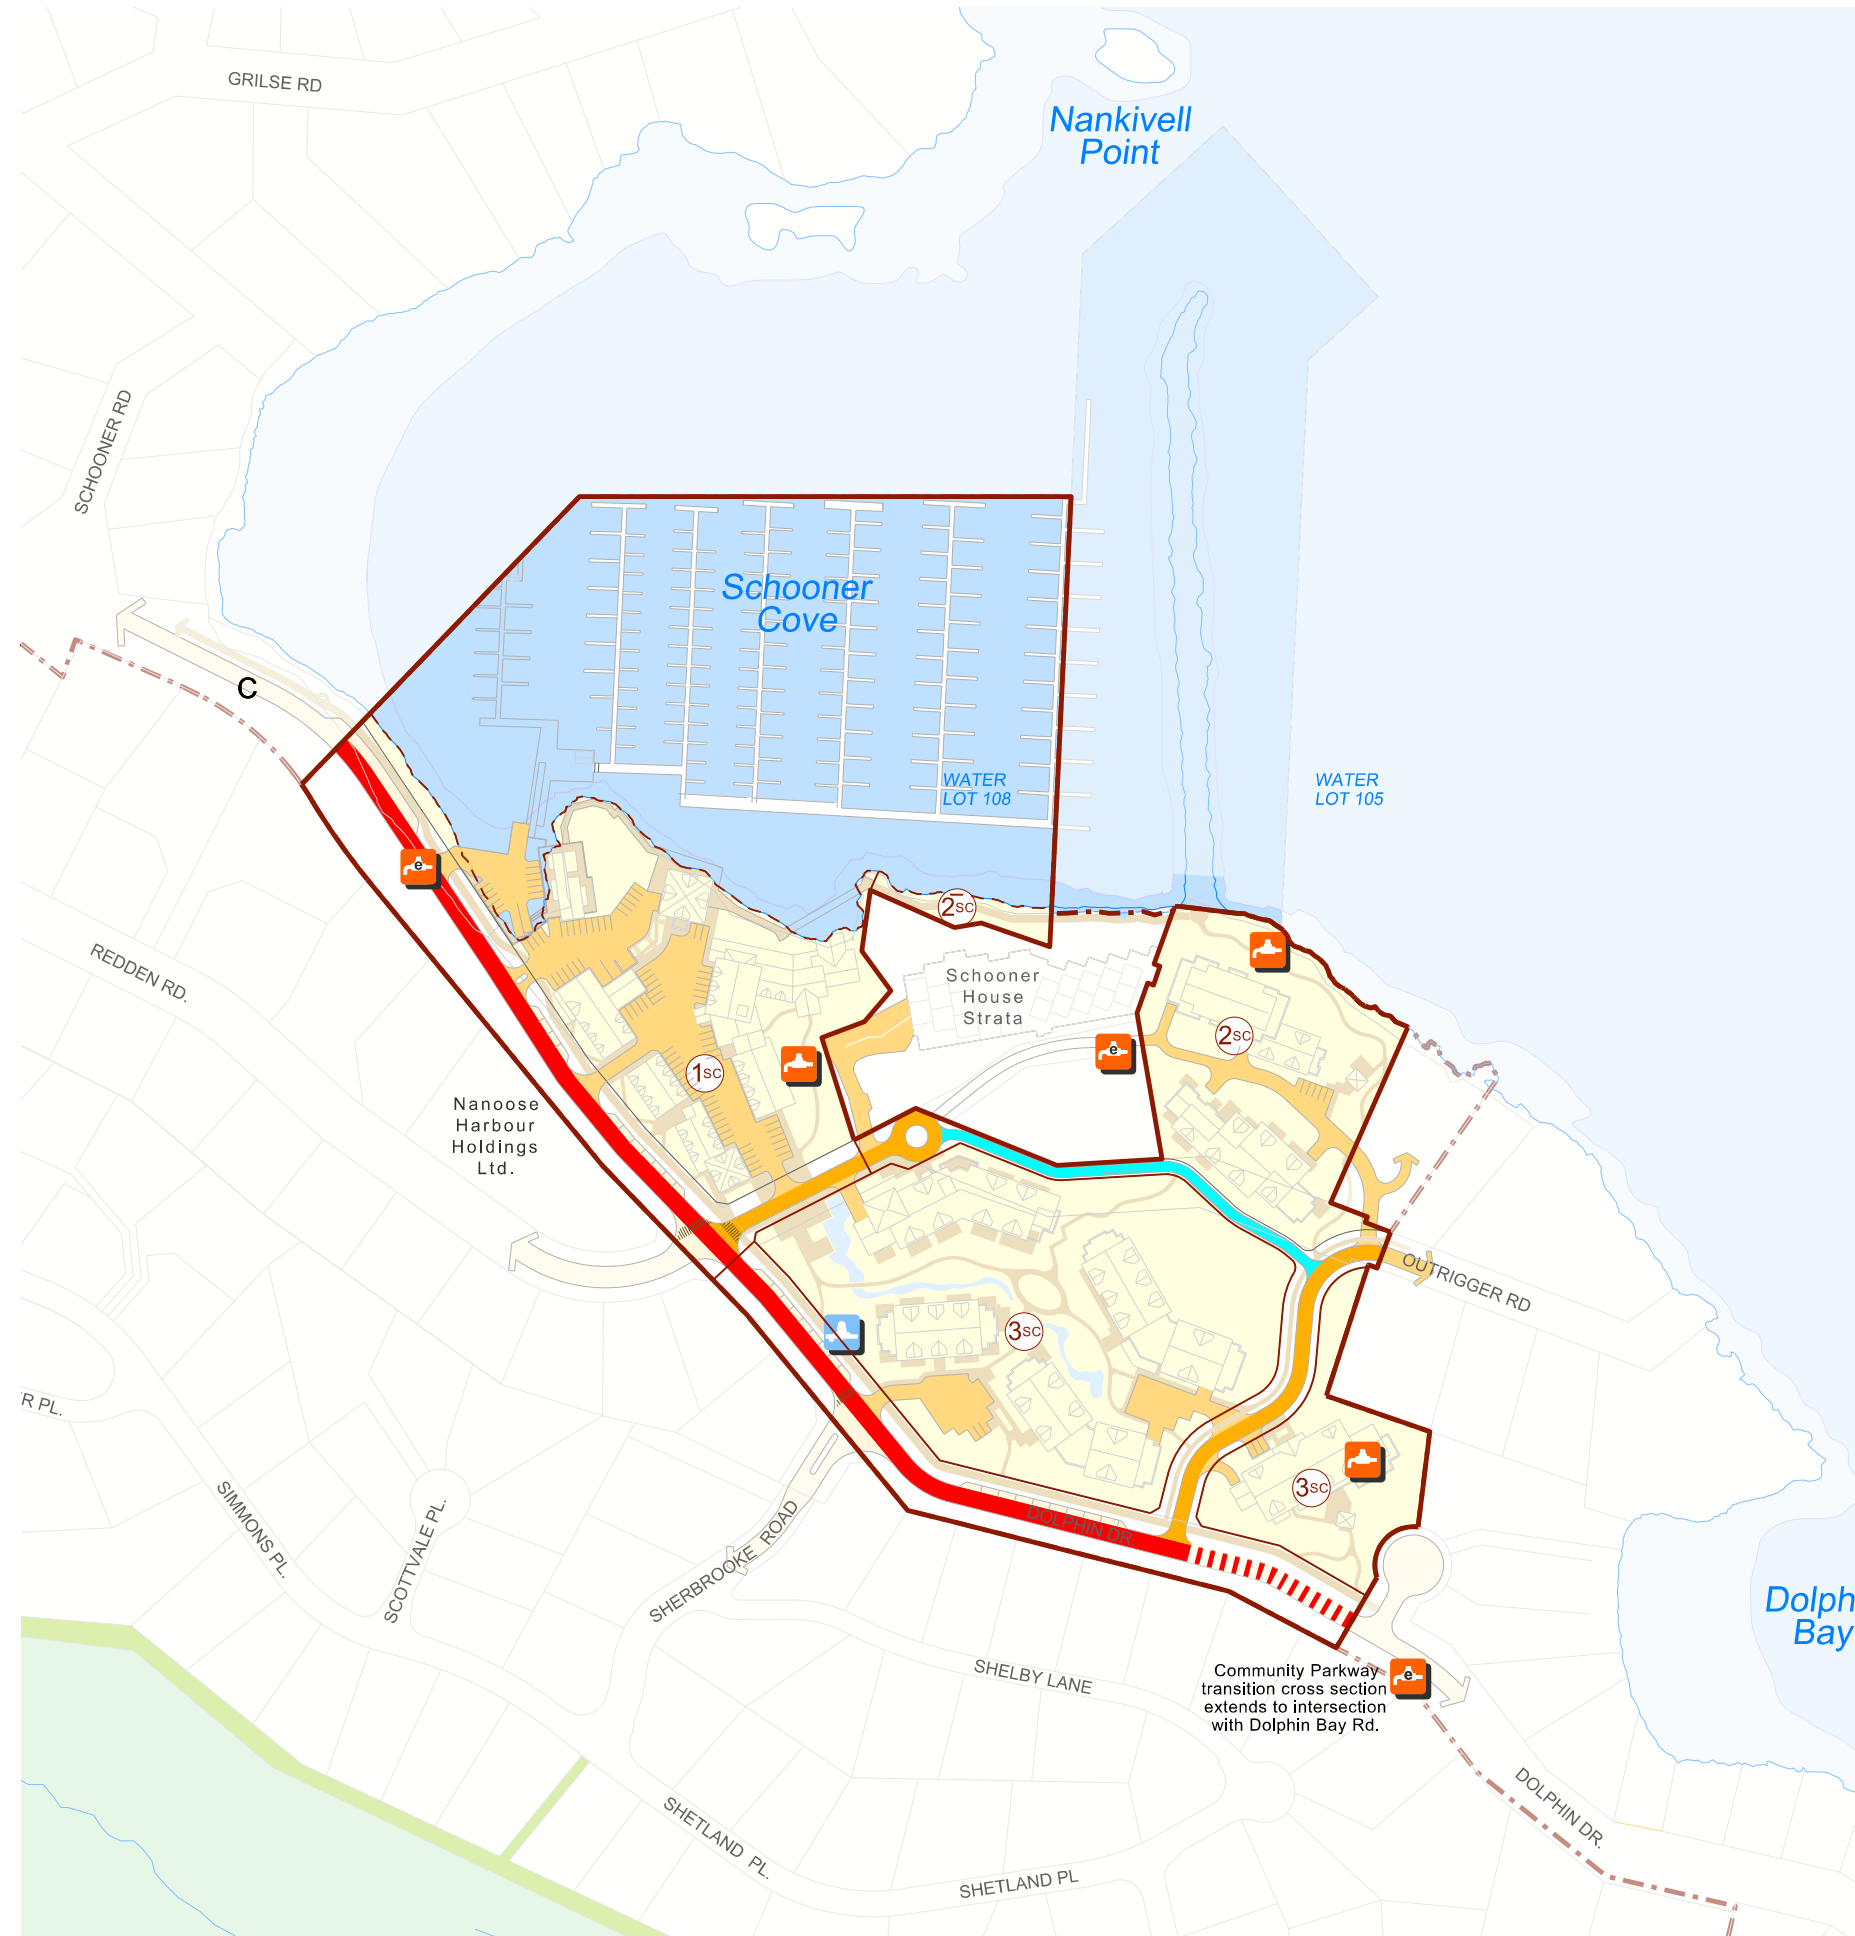

# SCHOONER COVE INFRASTRUCTURE PHASING



## LEGEND

### WATER

- Trunk Mains (250mm)
- Pressure Reducing Valve Station
- Booster Pump Station
- Fire Booster Pump Station
- New Reservoir
- Existing Reservoir

### SANITARY

- Trunk Main
- Forcemain
- Pump Station
- Existing Pump Station
- Nanoose Water Pollution Control Centre Upgrade
- Low Pressure System

### RAINWATER

- Rainwater Creek
- Regional Raingarden & Controlled Storage
- Regional Wetland

### STREET HIERARCHY

- Proposed Community Parkway
- Proposed Community Parkway Transition Area
- Proposed Neighbourhood Local
- Proposed Emergency Connector & Pathway
- Proposed Strata Driveway

