



LAKES DISTRICT INFRASTRUCTURE PHASING

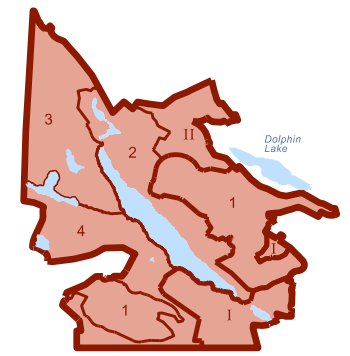

PHASE 1	PHASE 2	PHASE 3	PHASE 4	INDEPENDENT AREA I	INDEPENDENT AREA II	TOTAL
<ul style="list-style-type: none"> 886 m 2171 m 834 m 294 m 	<ul style="list-style-type: none"> 462 m 436 m 1491 m 378 m 337 m 	<ul style="list-style-type: none"> 1868 m 3238 m 241 m 212 m 	<ul style="list-style-type: none"> 1503 m 102 m 	<ul style="list-style-type: none"> 908 m 102 m 	<ul style="list-style-type: none"> 465 m 1018 m 77 m 	<ul style="list-style-type: none"> 2795 m 1322 m 10624 m 1530 m 945 m
<ul style="list-style-type: none"> 1 1 2 2 	<ul style="list-style-type: none"> 4 2 23 lots 	<ul style="list-style-type: none"> 5 2 3 22 lots 	<ul style="list-style-type: none"> 19 lots 	<ul style="list-style-type: none"> 15 lots 	<ul style="list-style-type: none"> 3 1 1 	<ul style="list-style-type: none"> 13 5 2 2 93 lots

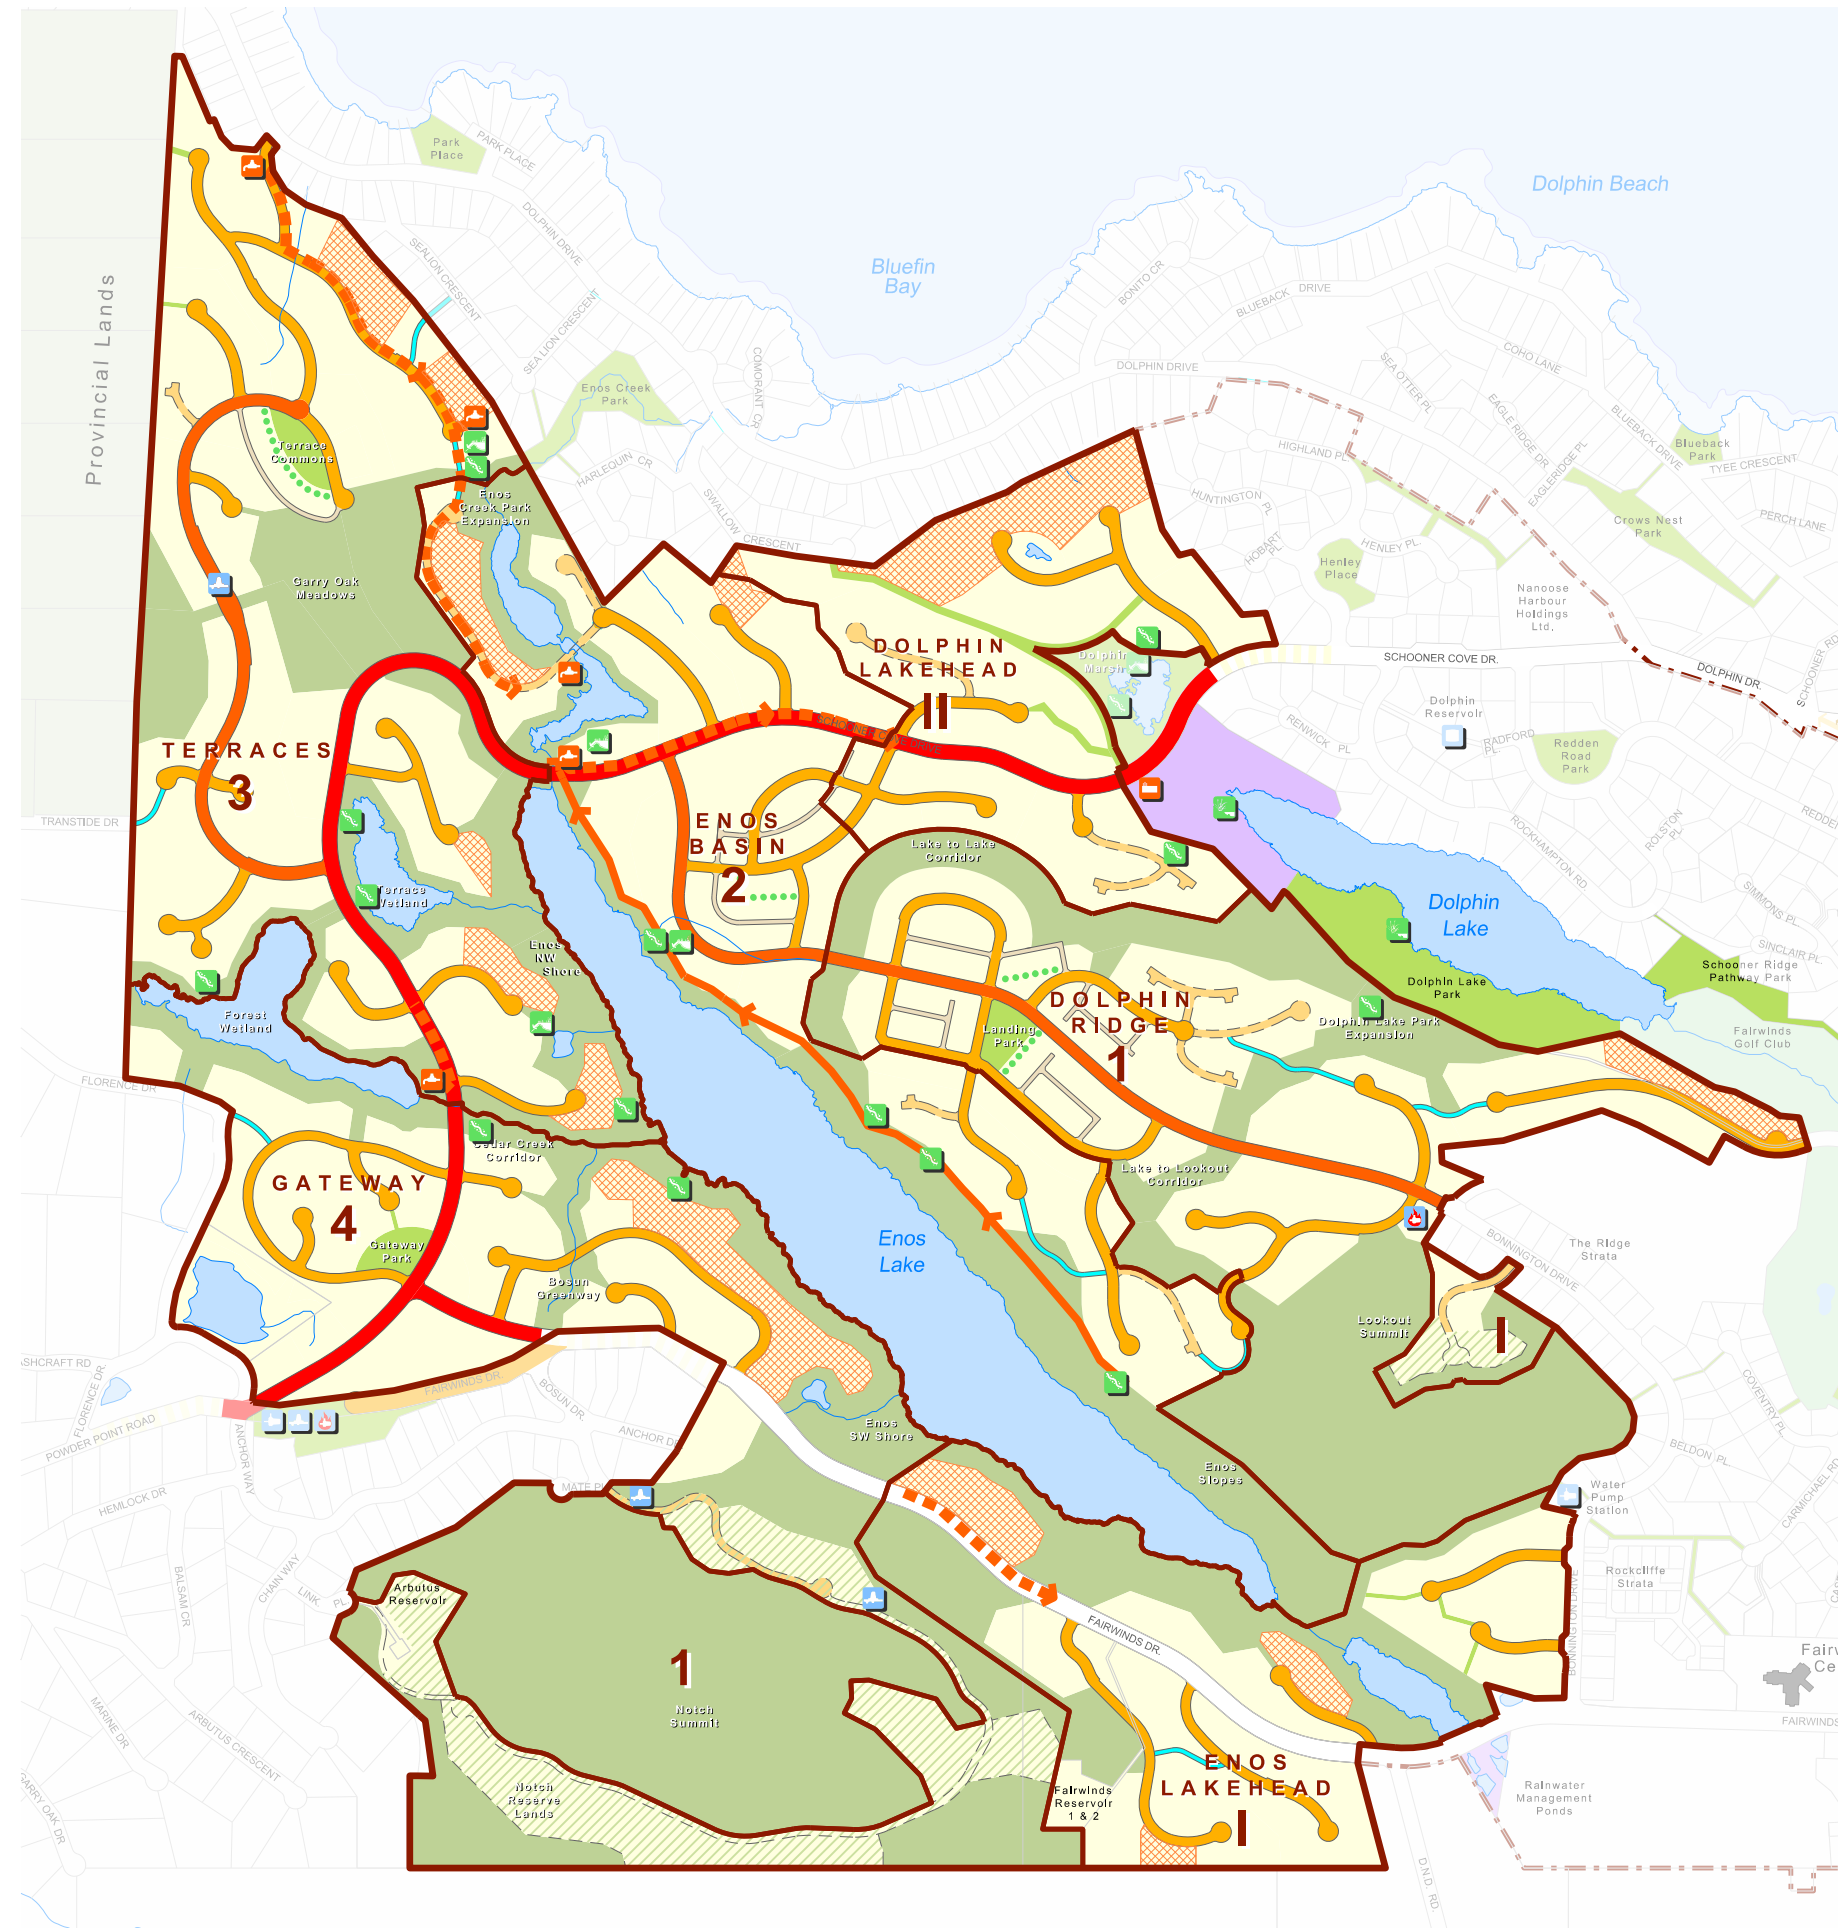

LEGEND

WATER

- Trunk Mains (250mm)
- Pressure Reducing Valve Station
- Booster Pump Station
- Fire Booster Pump Station
- New Reservoir
- Existing Reservoir

SANITARY

- Trunk Main
- Forcemain
- Pump Station
- Existing Pump Station
- Nanose Water Pollution Control Centre Upgrade
- Low Pressure System

RAINWATER

- Rainwater Creek
- Regional Raingarden & Controlled Storage
- Regional Wetland

STREET HIERARCHY

- Community Parkway
- Community Parkway Transition Area
- Neighbourhood Collector
- Neighbourhood Local
- Lanes
- Emergency Connector



SCALE 1:10,000
0 30 60 90 120 150 180 210 240 270 300m