


DATE: 2024-08-19 15:46 FILE: X:\2331\Projects\2331-12544\01 RDN - Errington Sport Court\07 DRAWINGS\02 Sheets\X-1254-01 SK-01.dwg
McElhanney ANS D - 2019-04-01

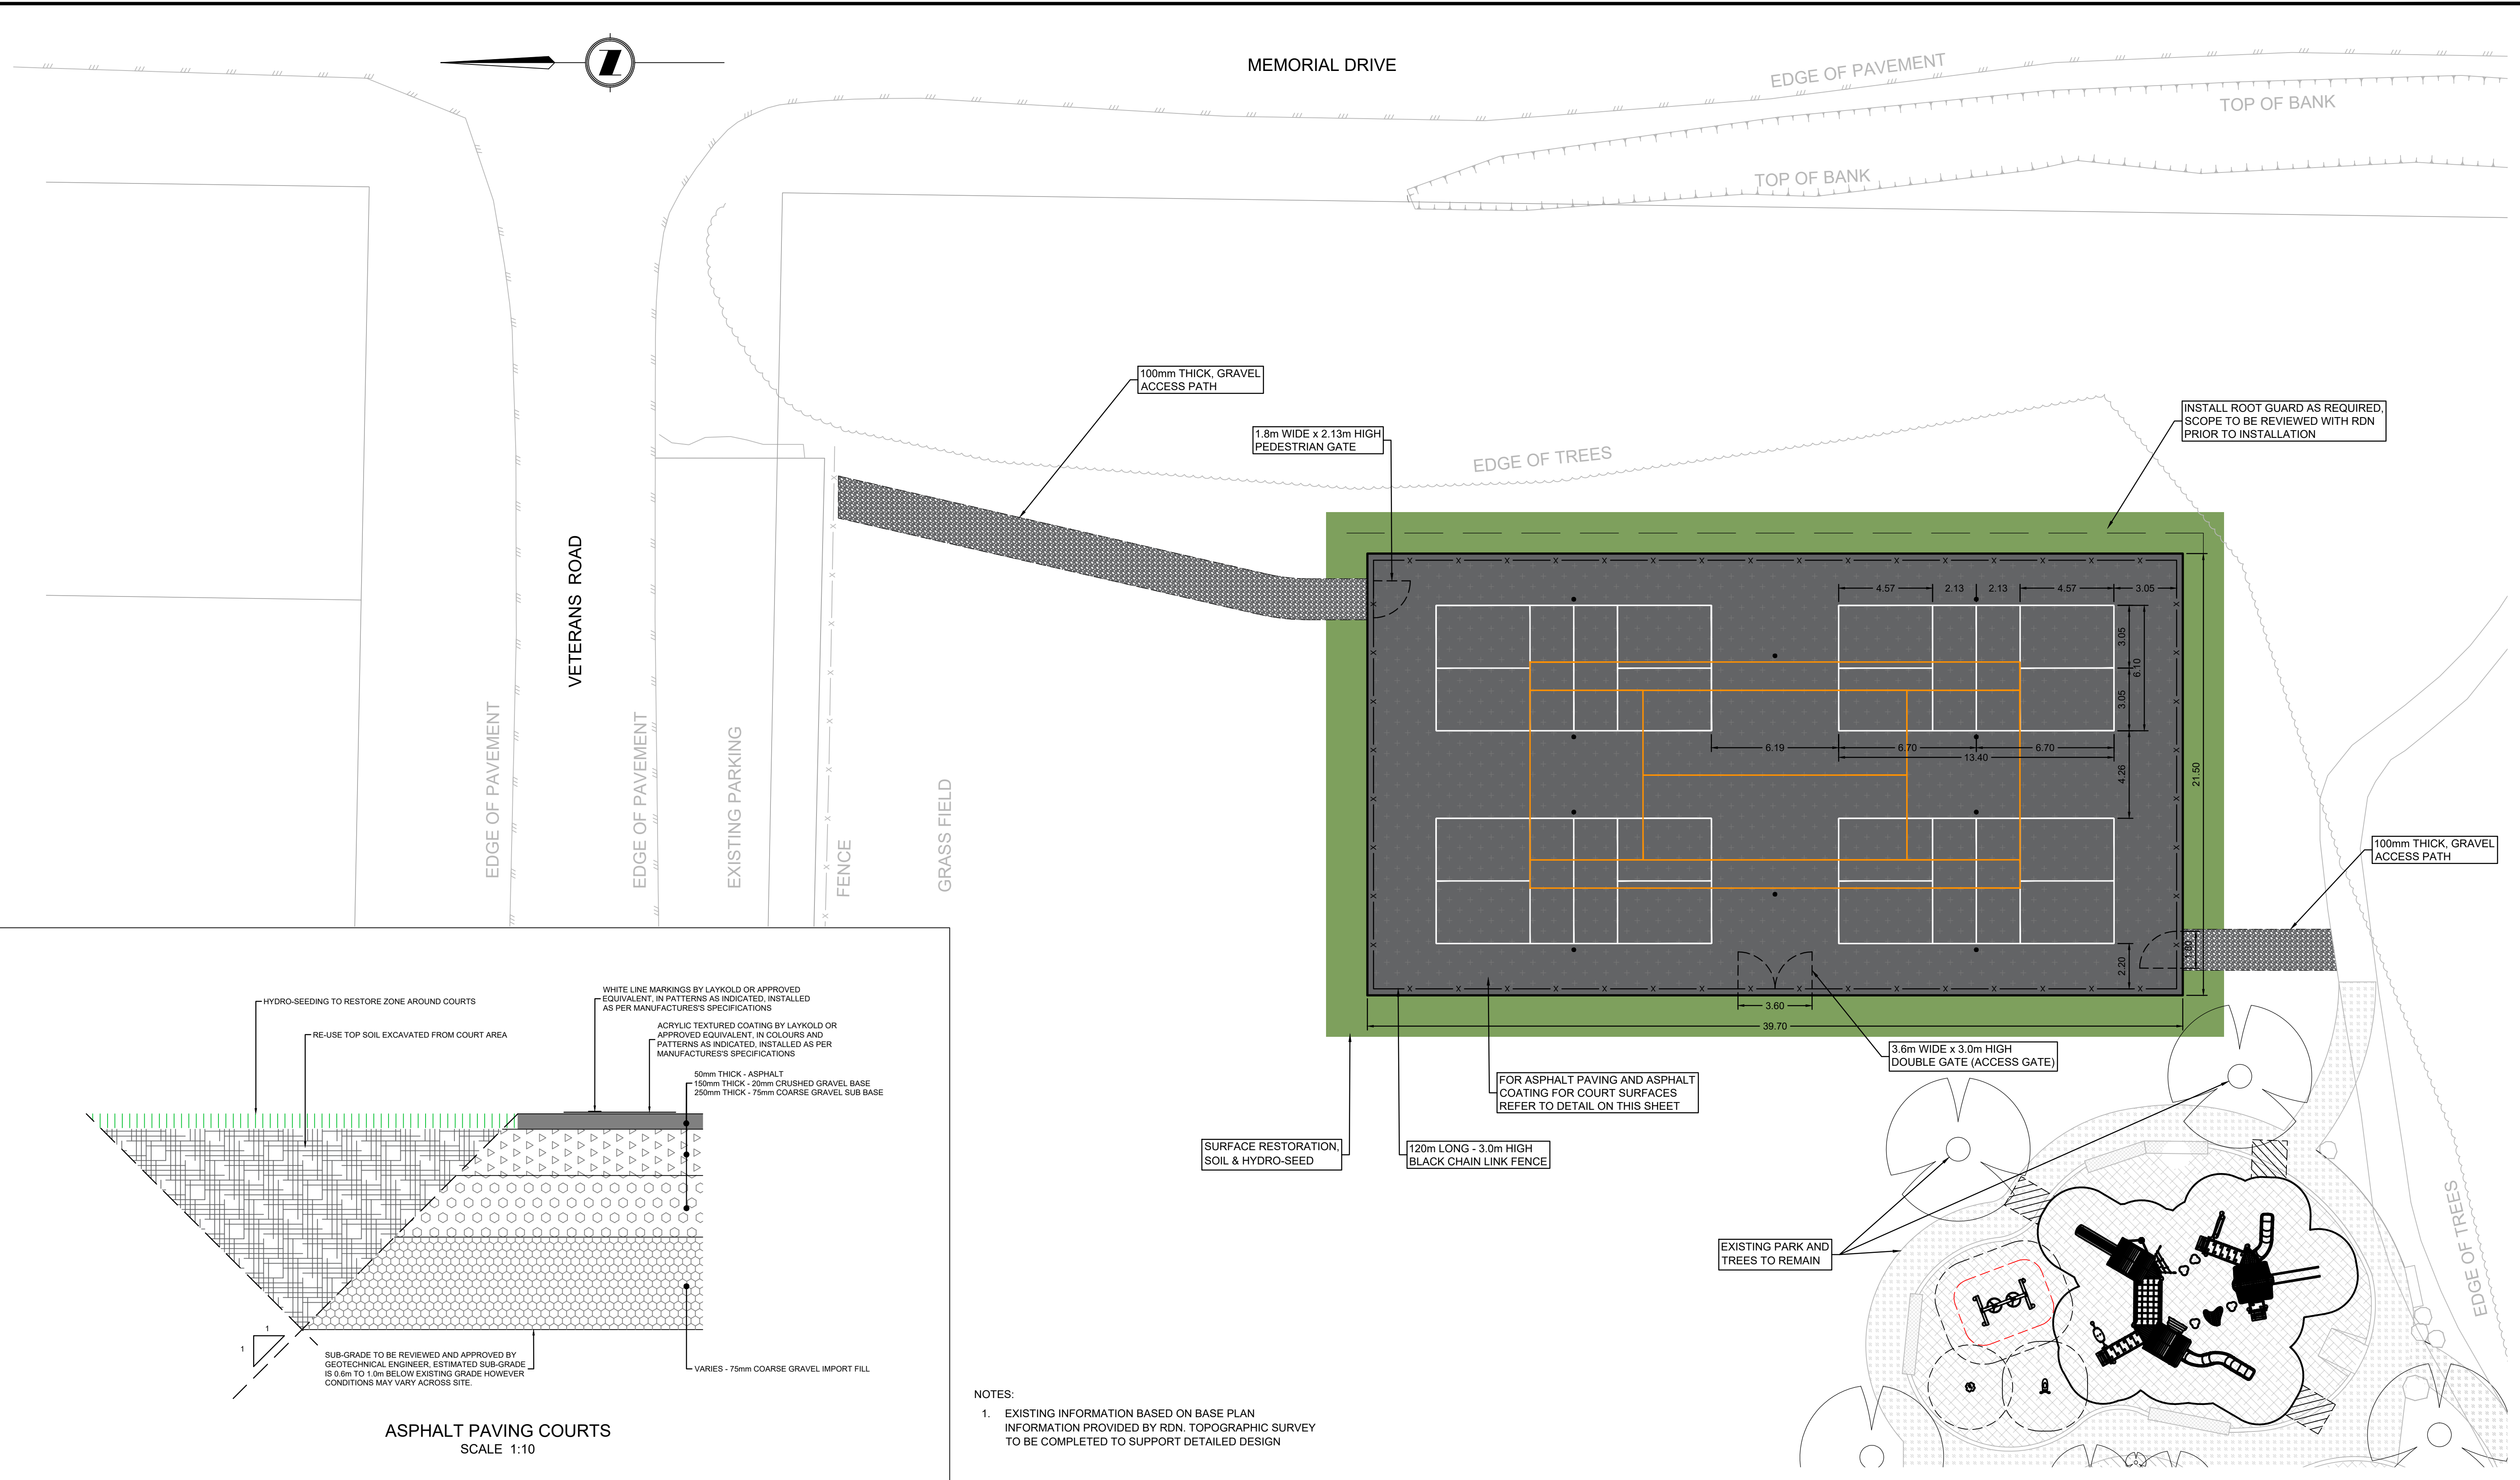

- NOTES:
- EXISTING INFORMATION BASED ON BASE PLAN INFORMATION PROVIDED BY RDN. TOPOGRAPHIC SURVEY TO BE COMPLETED TO SUPPORT DETAILED DESIGN

PA	2024-08-19	ISSUED FOR REVIEW	SO		
Rev	Date	Description	Drawn	Design	App'd

THIS DRAWING AND DESIGN IS THE PROPERTY OF McELHANNEY AND SHALL NOT BE USED, REUSED OR REPRODUCED WITHOUT THE CONSENT OF McELHANNEY. McELHANNEY WILL NOT BE HELD RESPONSIBLE FOR THE IMPROPER OR UNAUTHORIZED USE OF THIS DRAWING AND DESIGN.

THIS DRAWING AND DESIGN HAS BEEN PREPARED FOR THE CLIENT IDENTIFIED, TO MEET THE STANDARDS AND REQUIREMENTS OF THE APPLICABLE PUBLIC AGENCIES AT THE TIME OF PREPARATION. McELHANNEY, ITS EMPLOYEES, SUBCONSULTANTS AND AGENTS WILL NOT BE LIABLE FOR ANY LOSSES OR OTHER CONSEQUENCES RESULTING FROM THE USE OR RELIANCE UPON, OR ANY CHANGES MADE TO, THIS DRAWING, BY ANY THIRD PARTY, INCLUDING CONTRACTORS, SUPPLIERS, CONSULTANTS AND STAKEHOLDERS, OR THEIR EMPLOYEES OR AGENTS, WITHOUT McELHANNEY'S PRIOR WRITTEN CONSENT.

INFORMATION ON EXISTING UNDERGROUND FACILITIES MAY NOT BE COMPLETE OR ACCURATE. McELHANNEY, ITS EMPLOYEES AND DIRECTORS ARE NOT RESPONSIBLE NOR LIABLE FOR THE LOCATION OF ANY UNDERGROUND CONDUITS, PIPES, CABLES OR OTHER FACILITIES WHETHER SHOWN OR OMITTED FROM THIS PLAN. PRIOR TO CONSTRUCTION CONTRACTOR SHALL EXPOSE LOCATIONS OF ALL EXISTING FACILITIES BY HAND DIGGING OR HYDROVAC AND ADVISE THE ENGINEER OF POTENTIAL CONFLICTS.

PRELIMINARY

NOT FOR CONSTRUCTION

0

1:150

5

ORIGINAL DWG SIZE: ANSI D (22" x 34")

McElhanney

REGIONAL DISTRICT OF NANAIMO

PERMIT TO PRACTICE

McElhanney Ltd.

PERMIT NUMBER: 1003299

Engineers and Geoscientists of BC

Approved Sealed

REGIONAL DISTRICT OF NANAIMO

1490 SPRINGHILL ROAD, PARKSVILLE, BC V9P 2T2

ERRINGTON COMMUNITY PARK

SPORTS COURT

CONCEPTUAL DESIGN

OPTION 1

Drawing No.

SK-01

Project Number


2231-12544-01

Rev.



PA

DESTROY ALL PRINTS BEARING PREVIOUS REVISION

DATE: 2024-08-19 15:47 FILE: X:\2321\Projects\2321-12544\01 RDN - Errington Sport Court\07 DRAWINGS\02 Sheets\X-12544-01-SK-02.dwg
McElhanney ANS D - 2019-04-01

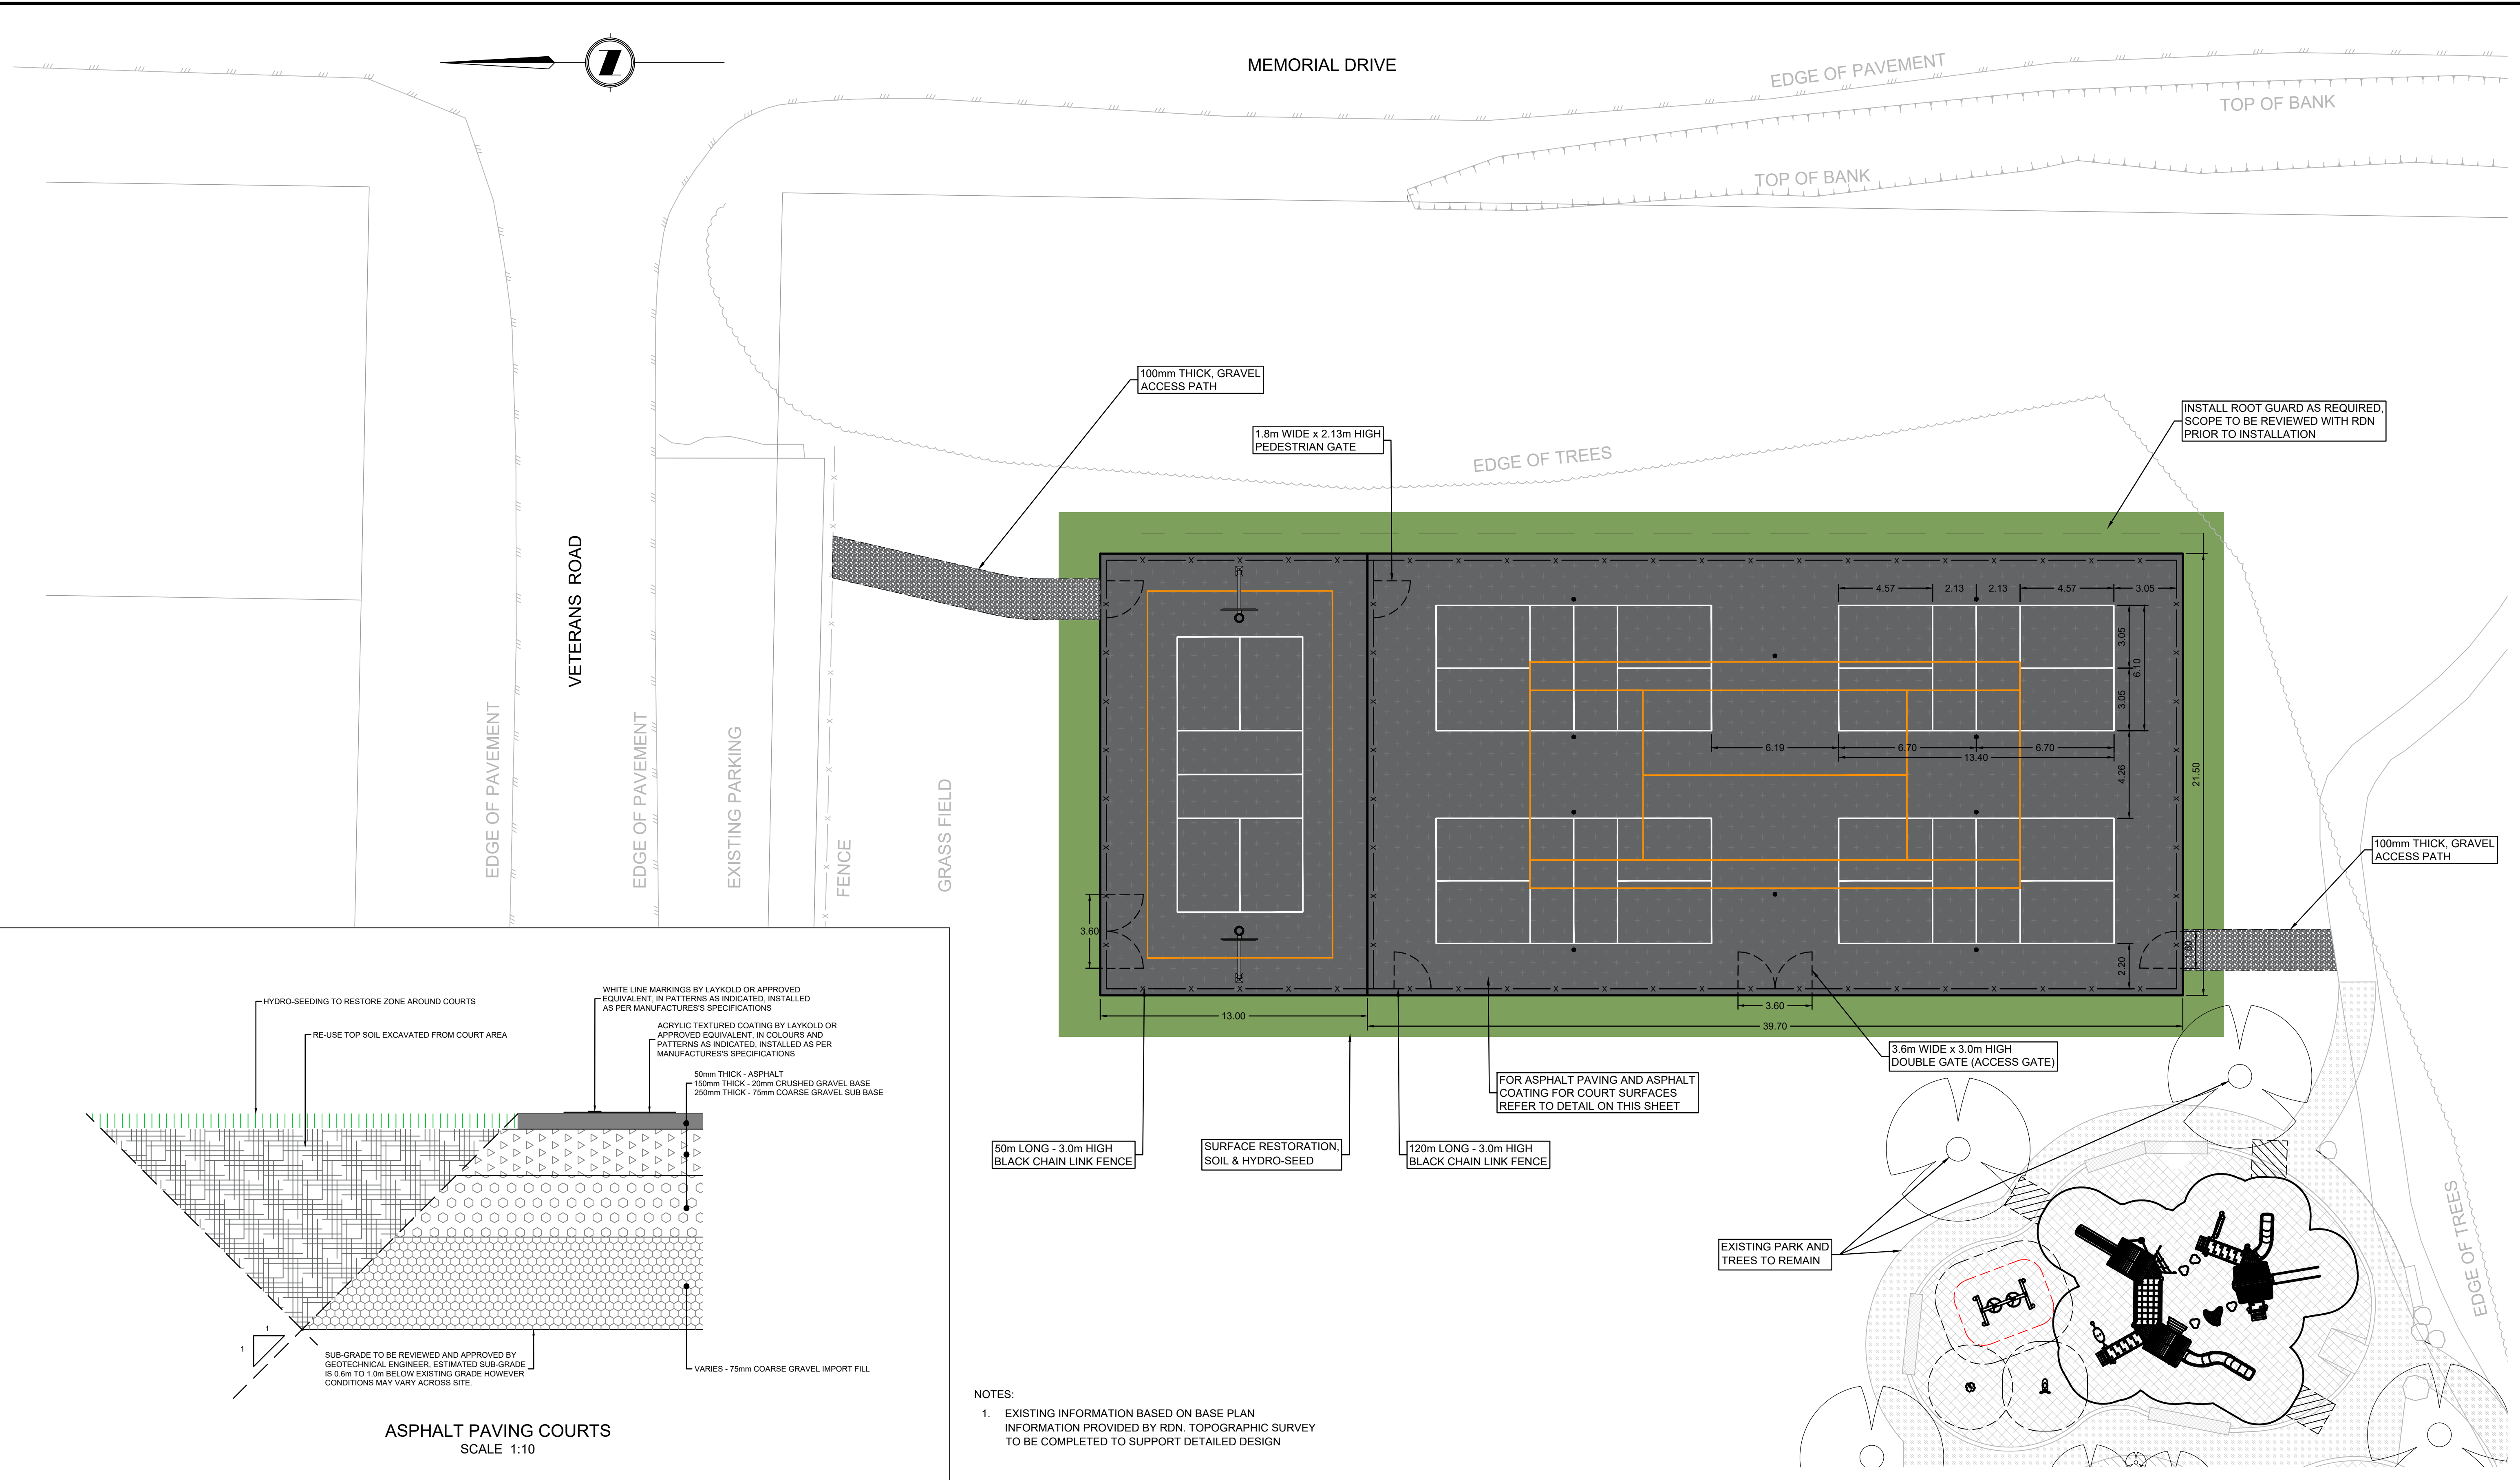

--	--	

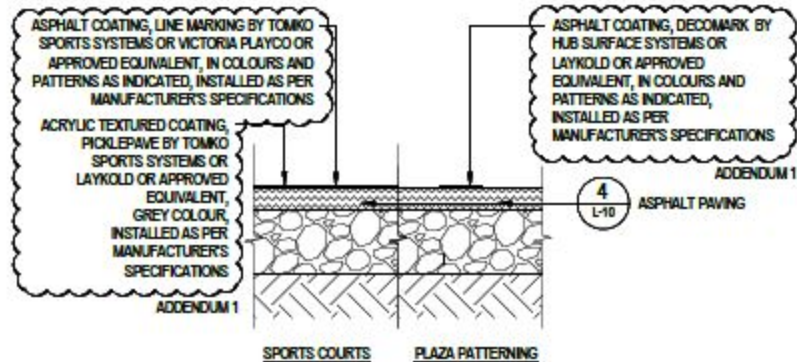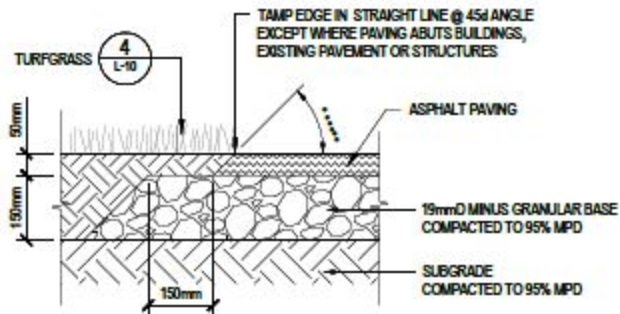

3
L-07


ASPHALT PAVING
SECTION

SCALE 1:10

4
L-07

ASPHALT PAVING COATING
SECTION

SCALE 1:10

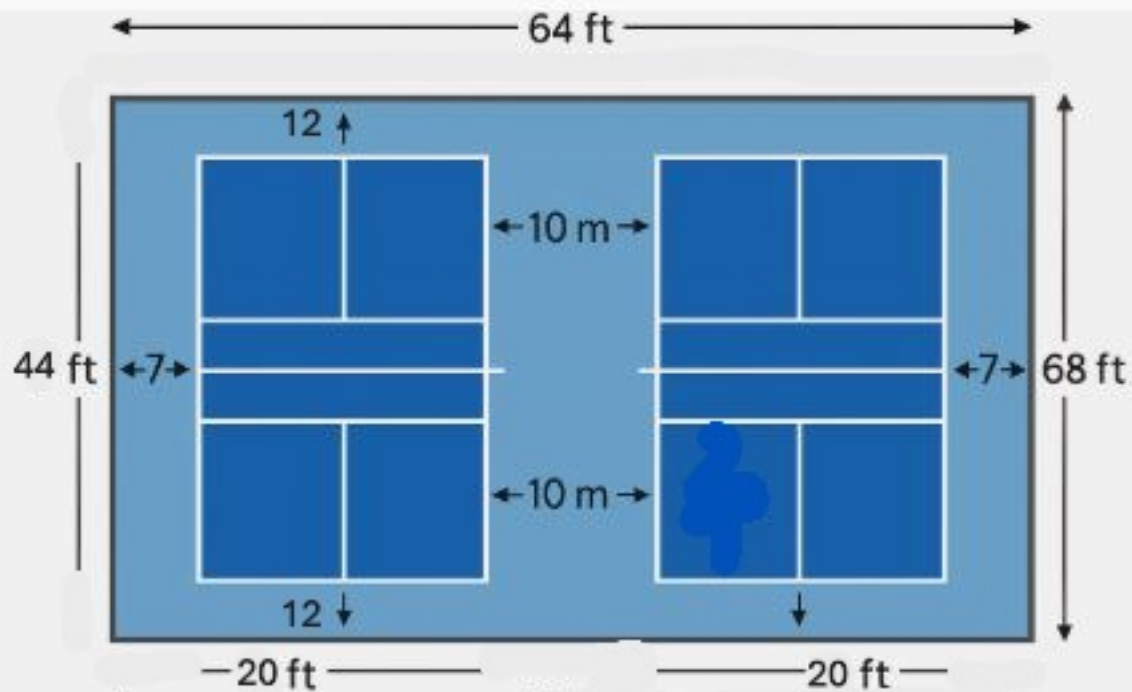



Legend

Internal Layers

Address Points



Parks, Community



Properties (Conventional)



Base Layers




Notes

50m Setback From Residential Property Lines

This map is a user generated static output from an Internet mapping site and is for reference only. Data layers that appear on this map may or may not be accurate, current, or otherwise reliable.

THIS MAP IS NOT TO BE USED FOR NAVIGATION

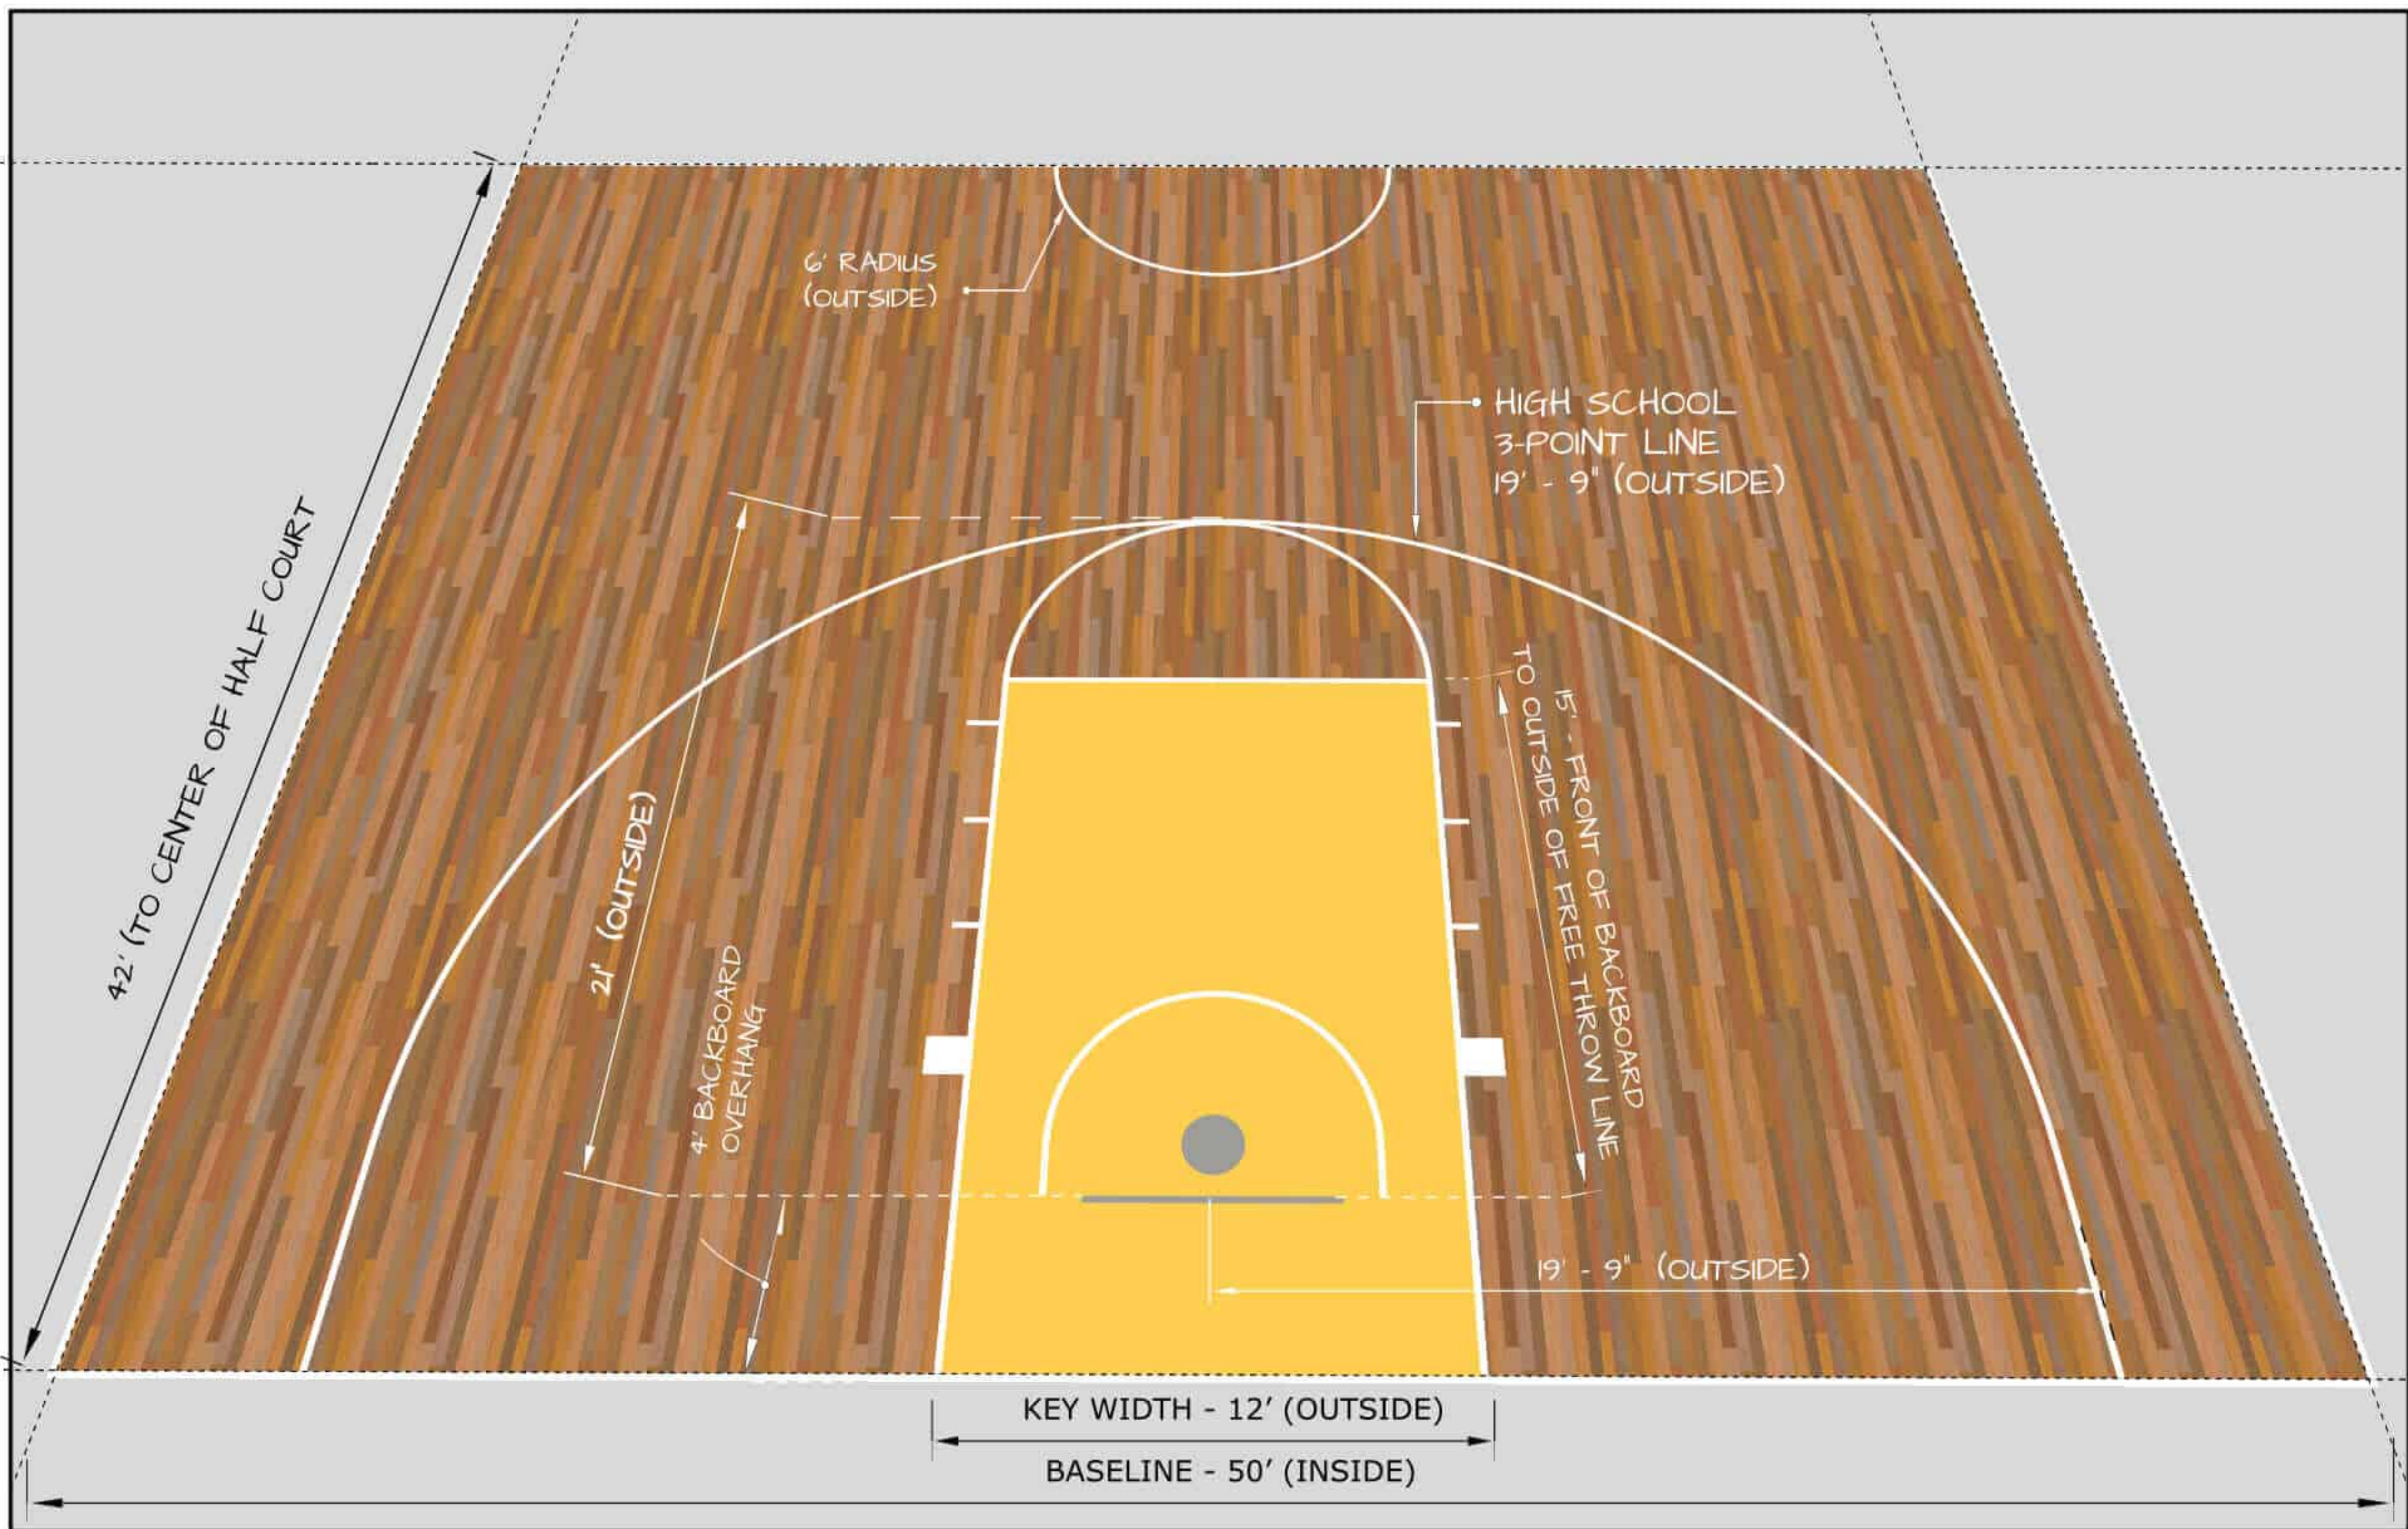

CRITICAL HIGH SCHOOL COURT MEASUREMENTS

- Sideline Dimension: 42 feet to center line
- Baseline Dimension: 50 feet (inside)
- Key Size: 12 ft wide by 19 ft long
- 3-Point Line: 19' - 9" radius



MODUTILE
COM

1-877-MODUTILE

MADE IN USA

HIGH SCHOOL HALF COURT DIMENSIONS

NFHS

02

A



[Home](#)

[About Us](#) ▾

[Our Services](#) ▾

[Projects](#) ▾

[Shop](#)

[Contact Us](#)



[Home](#) > [Shop](#) > [Basketball](#) > [Backboards](#) > [Aluminum Fan Backboard](#)

[Share](#)

Search products...

SEARCH

Product Categories

Featured Equipment

Ball Machines ▾

Baseball/Softball ▾

Basketball ▾

Court Equipment ▾



Aluminum Fan Backboard

Contact for current pricing

SB-AFBNT ; SB-AFB

REQUEST A QUOTE

Categories: [Backboards](#), [Basketball](#)



[Home](#)

[About Us](#) ▾

[Our Services](#) ▾

[Projects](#) ▾

[Shop](#)

[Contact Us](#)



[Home](#) > [Shop](#) > [Basketball](#) > [Nets and Rims](#) > [Breakaway/Flex Goals](#)

[Share](#)

Search products...

SEARCH

Product Categories

Featured Equipment

Ball Machines ▾

Baseball/Softball ▾

Basketball ▾

Court Equipment ▾



Breakaway/Flex Goals

Contact for current pricing

SB-BA3 ; SB-BACOMP ; SB-BACOMPD

REQUEST A QUOTE

Categories: Basketball, Nets and Rims