



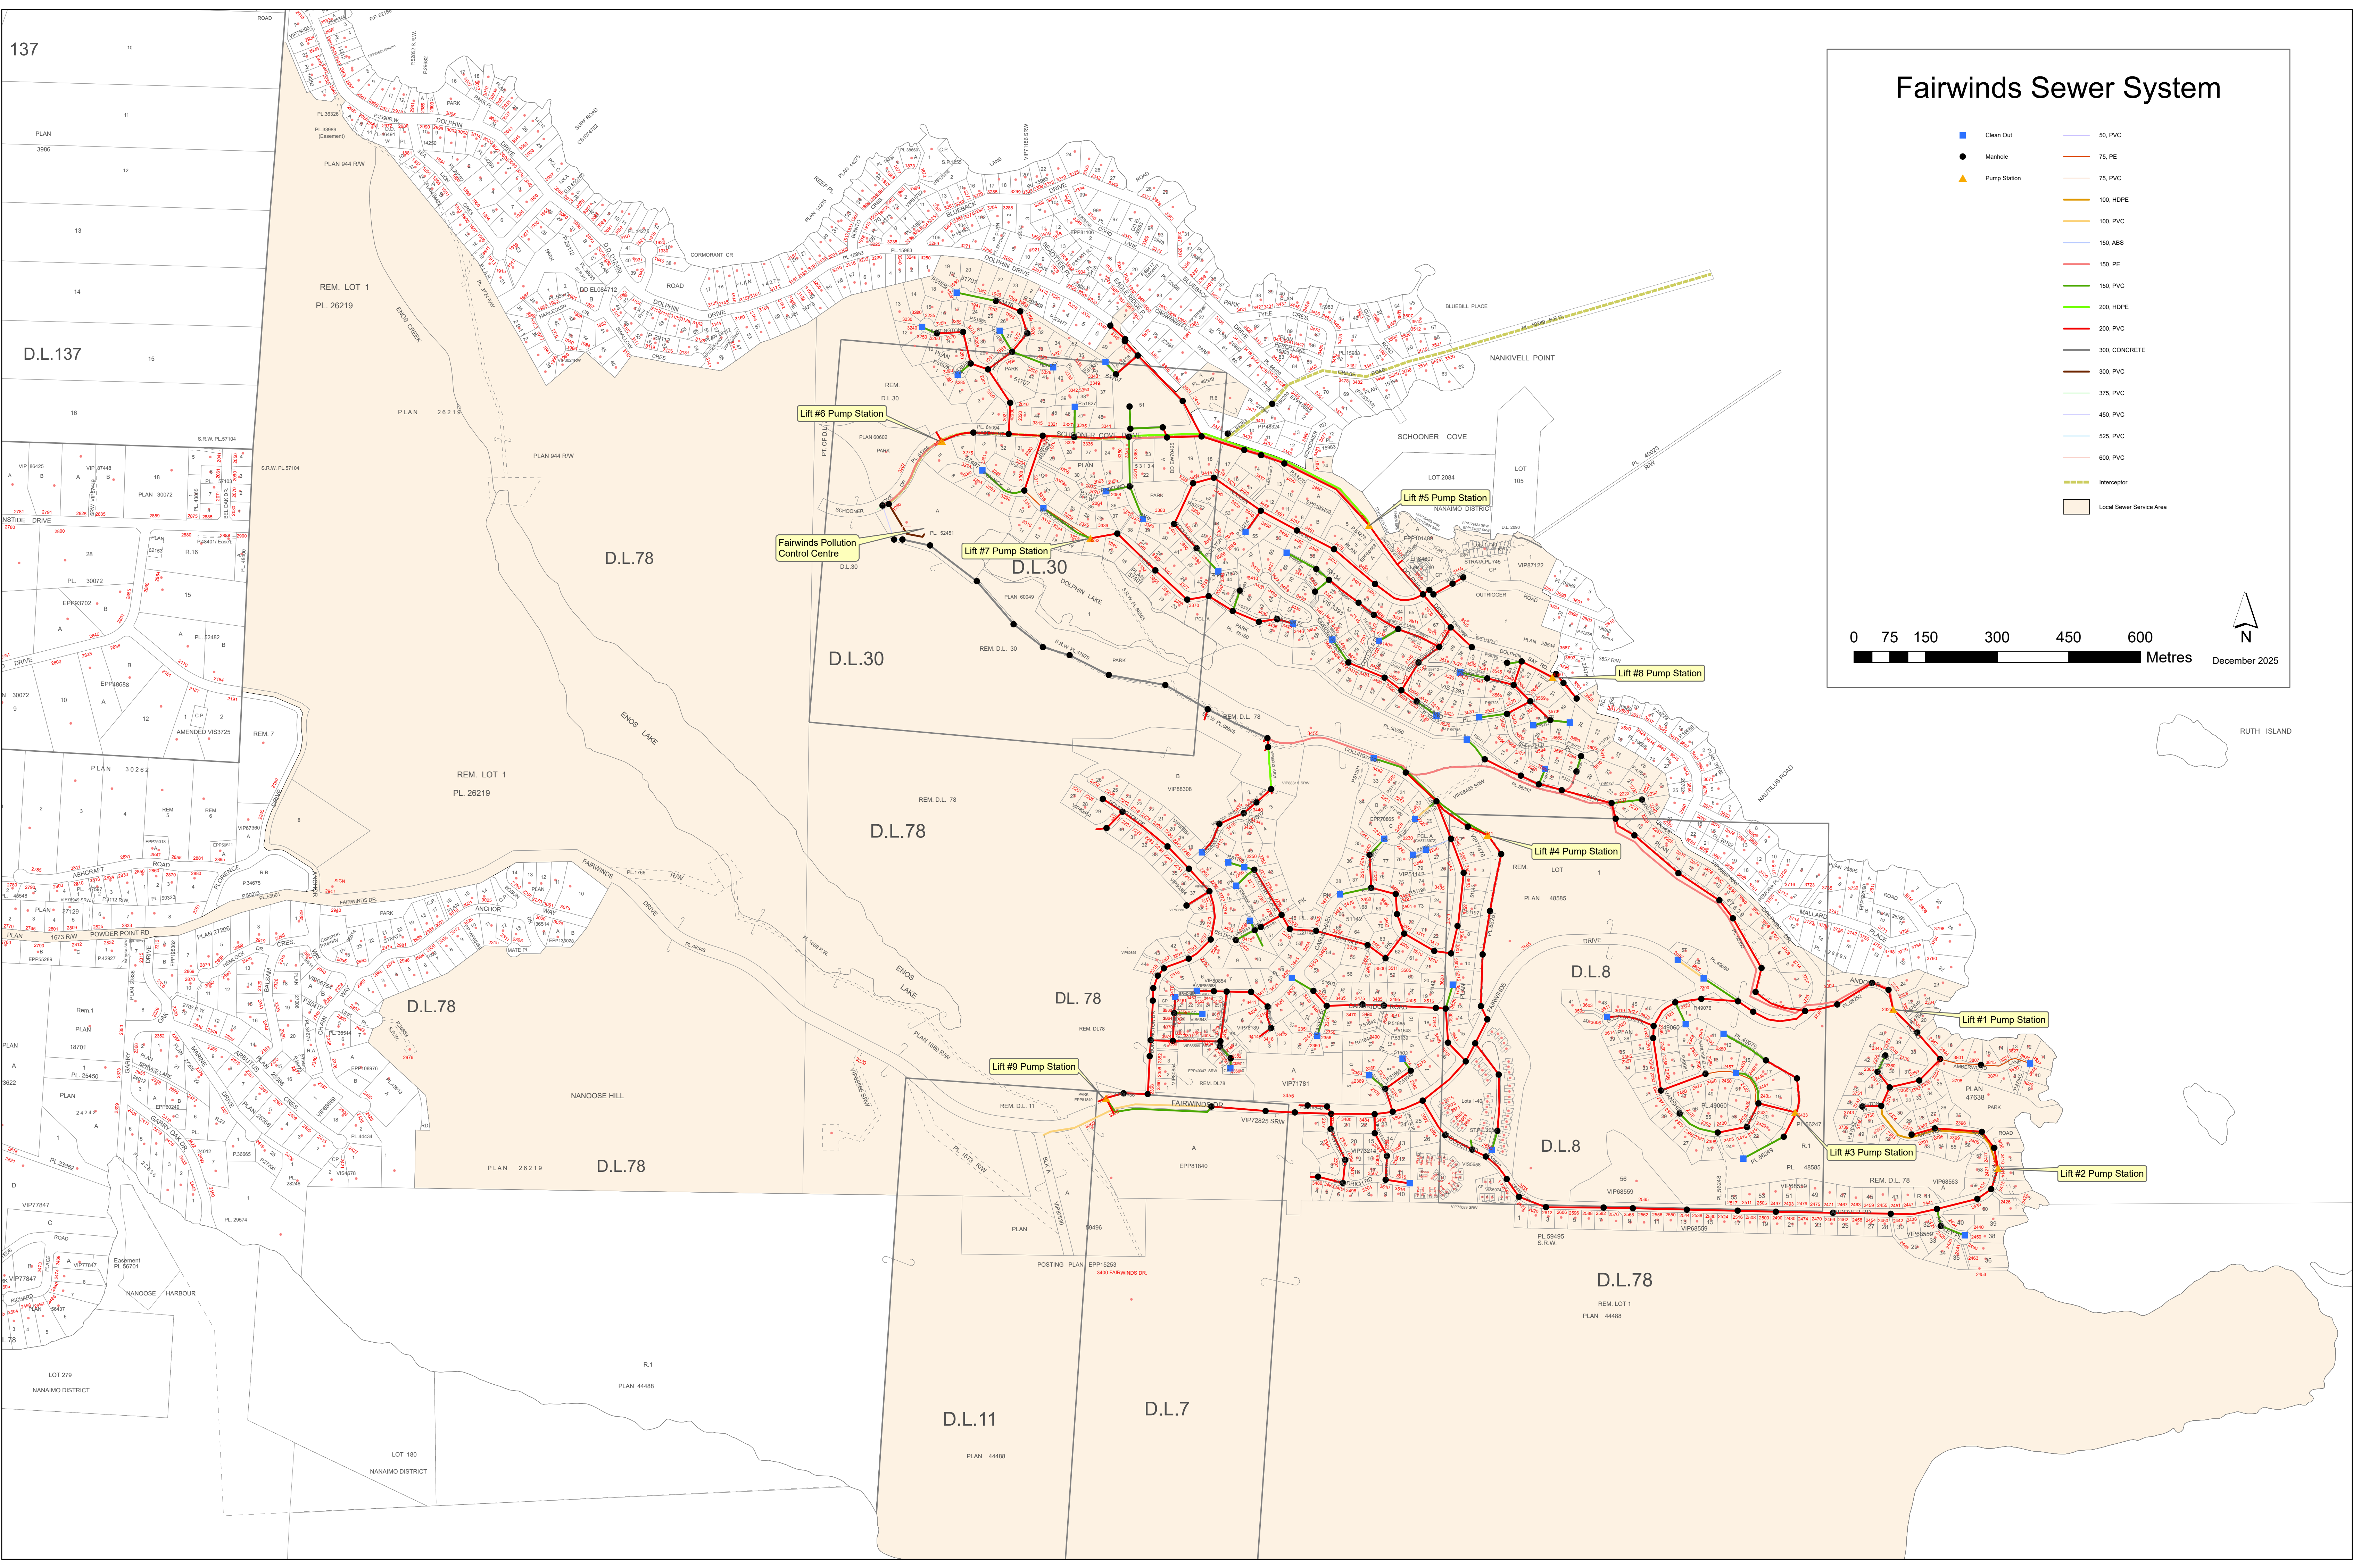

Fairwinds Sewer System

- Clean Out
- Manhole
- Pump Station
- 50, PVC
- 75, PE
- 75, PVC
- 100, HDPE
- 100, PVC
- 150, ABS
- 150, PE
- 150, PVC
- 200, HDPE
- 200, PVC
- 300, CONCRETE
- 300, PVC
- 375, PVC
- 450, PVC
- 525, PVC
- 600, PVC
- Interceptor
- Local Sewer Service Area

0 75 150 300 450 600 Metres

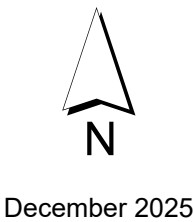

RUTH ISLAND